



Proposed & Existing East Elevation




Proposed & Existing North Elevation




Existing West Elevation



Existing South Elevation

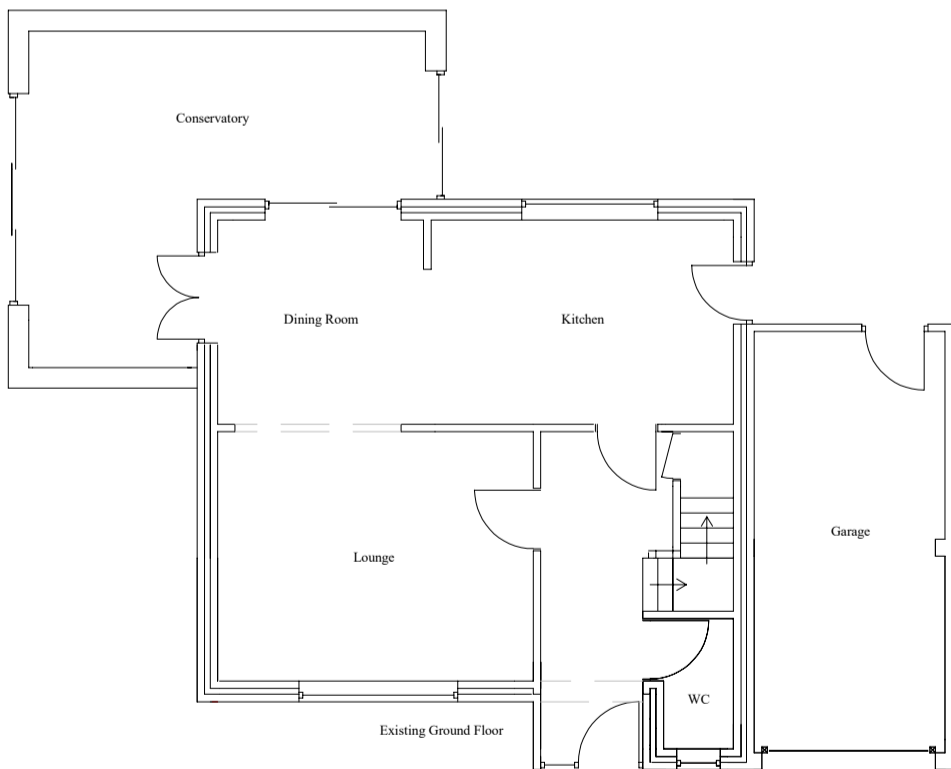

Existing Ground Floor

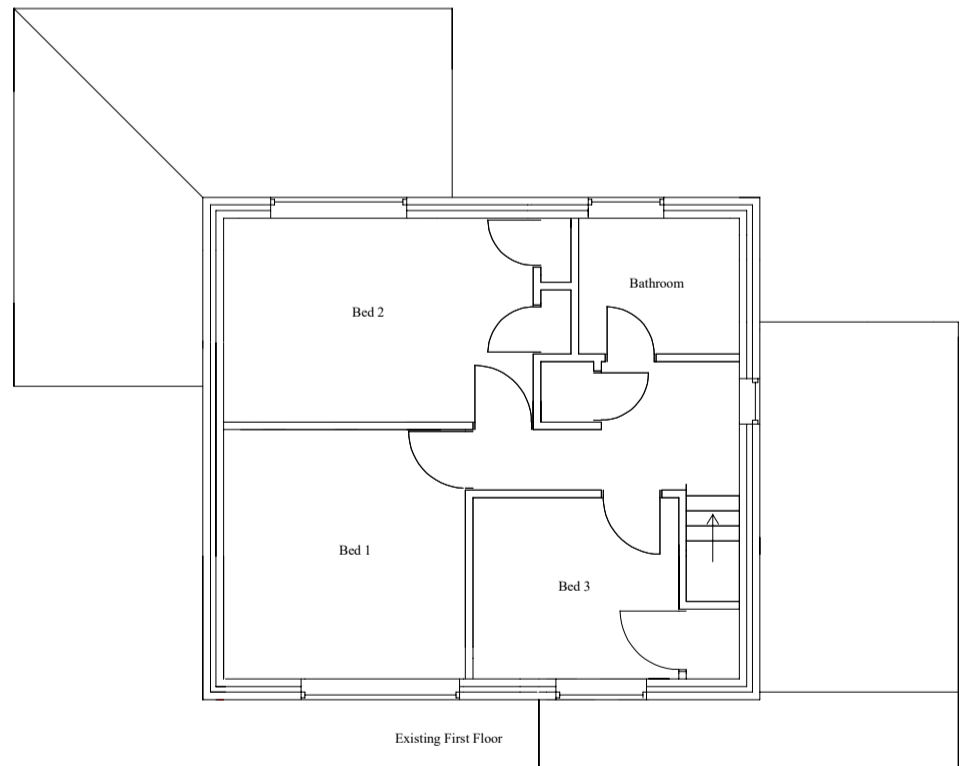

Existing First Floor

Proposed Single Storey Front Extension

Terry Sanger  
Sunblest House  
Station Road  
Old Newton  
IP14 4HQ

Scale 1:100 @A3 August 2023 Existing

M K Plumb  
Building Services

9 West View  
Stowmarket  
IP14 1SD

07973 314323

mal.plumb@hotmail.com  
www.mkplumbbuildingservices.com