



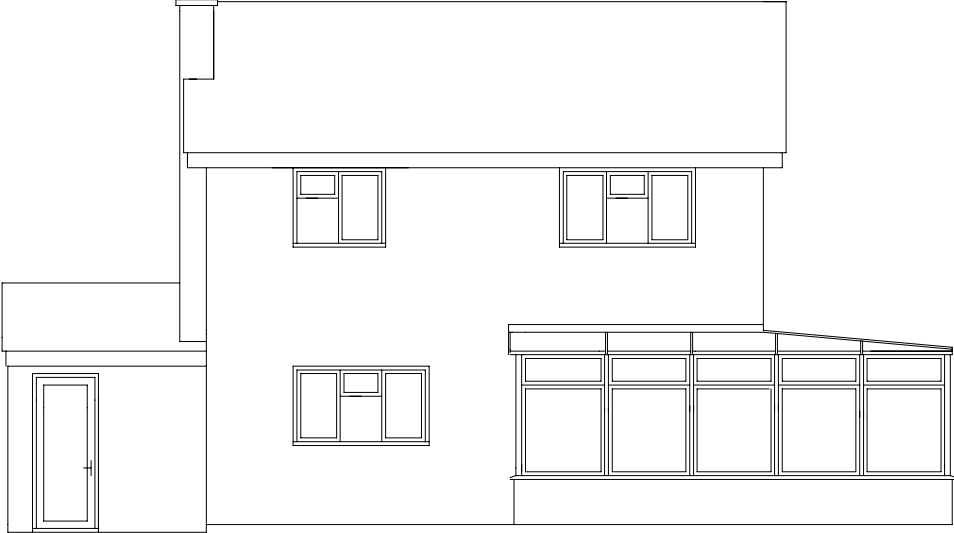

Proposed & Existing East Elevation

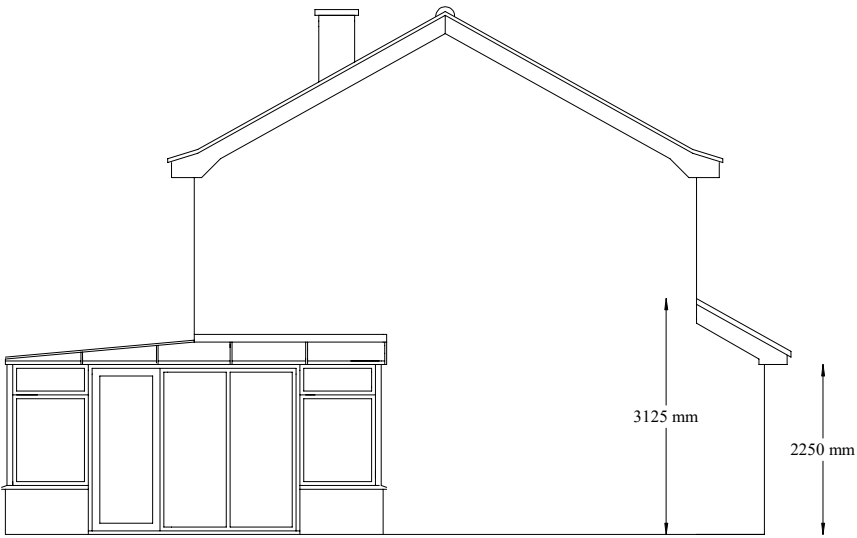


Proposed & Existing North Elevation




Proposed West Elevation



Proposed South Elevation

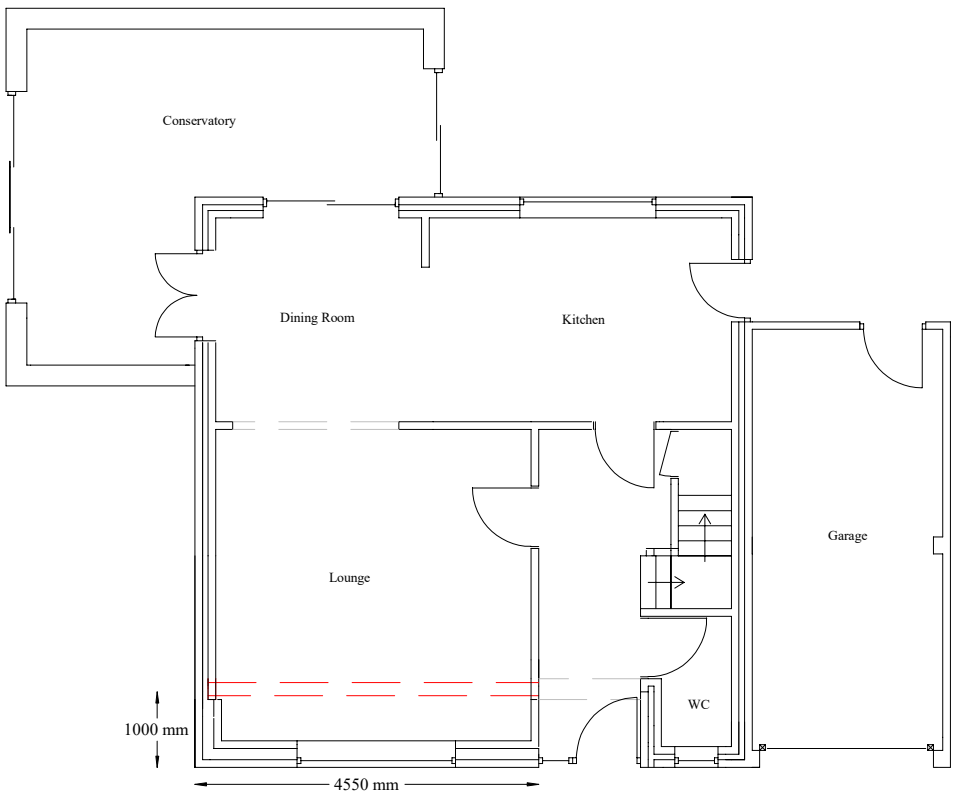

Proposed Ground Floor

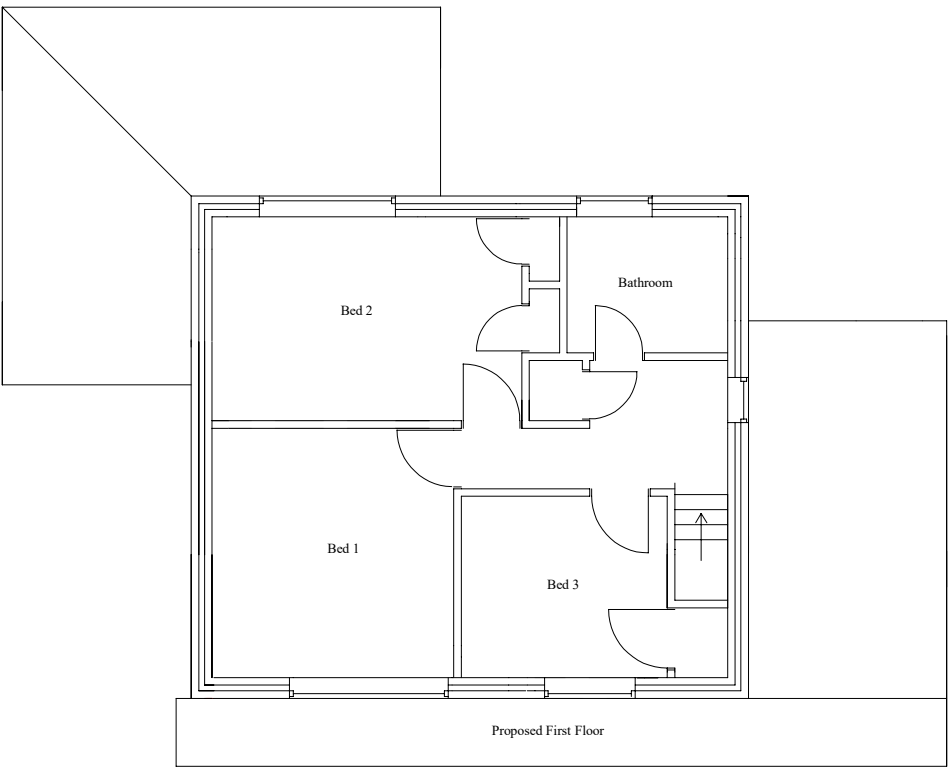

Proposed First Floor

<p>Proposed Single Storey Front Extension</p> <p>Terry Sanger Sunblest House Station Road Old Newton IP14 4HQ</p>	<p>M K Plumb Building Services</p> <p>9 West View Stowmarket IP14 1SD</p> <p>07973 314323</p>
<p>Scale 1:100 @A3 August 2023 Proposed</p>	<p>mal.plumb@hotmail.com www.mkplumbbuildingservices.com</p>