


234620N

607900E

607900E

607940E

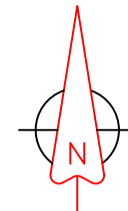

234600N

234580N

234560N

234540N

234520N



**General notes**

Grid and levels have been aligned with OS National Grid OSGB36 (15). All dimensions and levels are in metres unless noted otherwise.

This plan should only be used for its original purpose. JPP accepts no responsibility if supplied to any other party than the original client.

**Key**

AV	Air Valve	FL	Flood Light	P/R	Post & Rail Fence
BoI	Bollard	FW	Foul Water	P/W	Post & Wire Fence
BH	Borehole	g	Gully	RE	Rodding Eye
BL	Bed Level	GV	Gas Valve	RS	Road Sign
BT	BT Cover	Ht.	Height	rwp	Rainwater Pipe
CATV	Cable TV Cover	IC	Inspection Chamber	SV	Stop Valve
C/B	Close Boarded Fence	IL	Invert Level	svp	Soil & Vent Pipe
C/L	Chain Link Fence	I/R	Iron Railing	SW	Surface Water
CL	Cover Level	ko	Kerb Outlet	TL	Traffic Light
Col	Column	LC	Lighting column	TP	Telegraph Pole
EI	Elec	MH	Manhole	TW	Top of wall
ER	Earth Rod	Mkr	Marker Post	uti	Unable To Lift
EP	Electricity Pole	O/H	Overhead	VP	Vent Pipe
FH	Fire Hydrant	PB	Post Box	WL	Water Level
FL	Floor Level	Po	Post	WM	Water Meter
		vo		wo	Wash Out

Building		Bottom of Bank	
Control Station		Top of Bank	
Tree		Vegetation	
Bore Hole		Change of surface	
Gate		Fence	
		Contours	
		OH Telecom	
		OH Electric	

Rev B Trees removed.

Drawn JG Checked TB Mar 2023

Northampton  
 T: 01604 781811  
 Warwick  
 T: 02476 100530  
 Milton Keynes  
 T: 01908 889433

E: [mail@jppuk.net](mailto:mail@jppuk.net)  
W: [jppuk.net](http://jppuk.net)

- Infrastructure Design
- Geotechnical & Environmental
- Structural Engineering
- Surveying
- Planning Services
- Professional Advice

Drawn By:	JG
Chkd By:	TB
Scale @A2:	1:200
Date:	Feb 2023
Status:	FOR INFORMATION
Project No.:	26174Y

**Client** Mr S. Smart  
**Project** The Willows, East Bergholt  
**Title** Topographical Survey

Rev: B

