


FENCE DETAIL 01

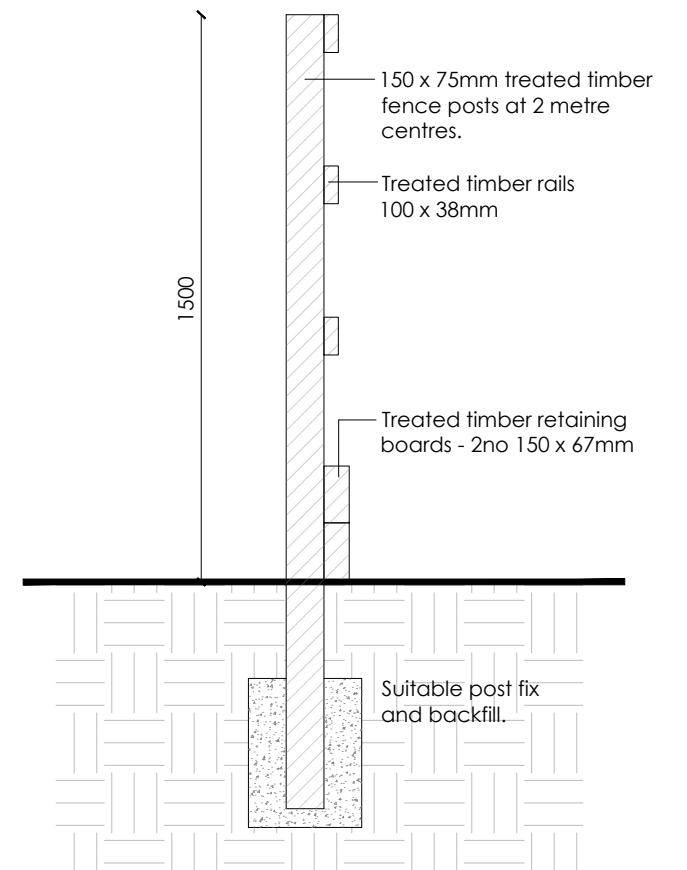

FENCE DETAIL 02

PROJECT: Horse Riding Arena Bodfach Hall, Llanfyllin Powys, SY22 5HS	STATUS: PLANNING
CLIENT: Mr. & Mrs. C Acton	SCALE @ A3: 1:20 DRAWN BY: AW CHKD BY: DATE: 15.12.21
DRAWING: Fence Details	DRAWING No: SA42850 -BRY-ST - PL- A - 03 _ - REVISION:

BERRYS

RIBA 
Chartered Practice

BEECH HOUSE
SHREWSBURY BUSINESS PARK
SHREWSBURY
SHROPSHIRE
SY2 6FG
ORIGINATING OFFICE:

TEL: 01743 271697
shrewsbury@berrys.uk.com
www.berrys.uk.com



SCALE BAR & NORTH POINT:

DO NOT SCALE THIS DOCUMENT - USE FIGURED DIMENSIONS ONLY
ALL DIMENSIONS MUST BE CHECKED ON SITE PRIOR TO COMMENCEMENT OF ANY RELATED WORKS.
THIS DOCUMENT IS COPYRIGHT OF THE ORIGINATOR, IT MUST NOT BE ALTERED, REPRODUCED OR DISTRIBUTED WITHOUT PRIOR CONSENT.
THIS DOCUMENT MUST BE READ IN CONJUNCTION WITH ALL SUPPORTING DOCUMENTS PRODUCED BY THE ORIGINATOR AND OTHER PROJECT DISCIPLINES.
OS MAPPING OBTAINED FROM PROMAP LICENCE No. 100022432
REPRODUCED BY BERRYS UNDER OS LICENCE No. 100003668

DISCLAIMER NOTES:

REV	DESCRIPTION	DATE	BY	CHKD
-	-	00.00.00	-	-