


- VISIBILITY SPLAY
- CROSSOVER
- EXISTING DRIVE
- PAVING
- NEW DRIVE
- NEW PLANTING

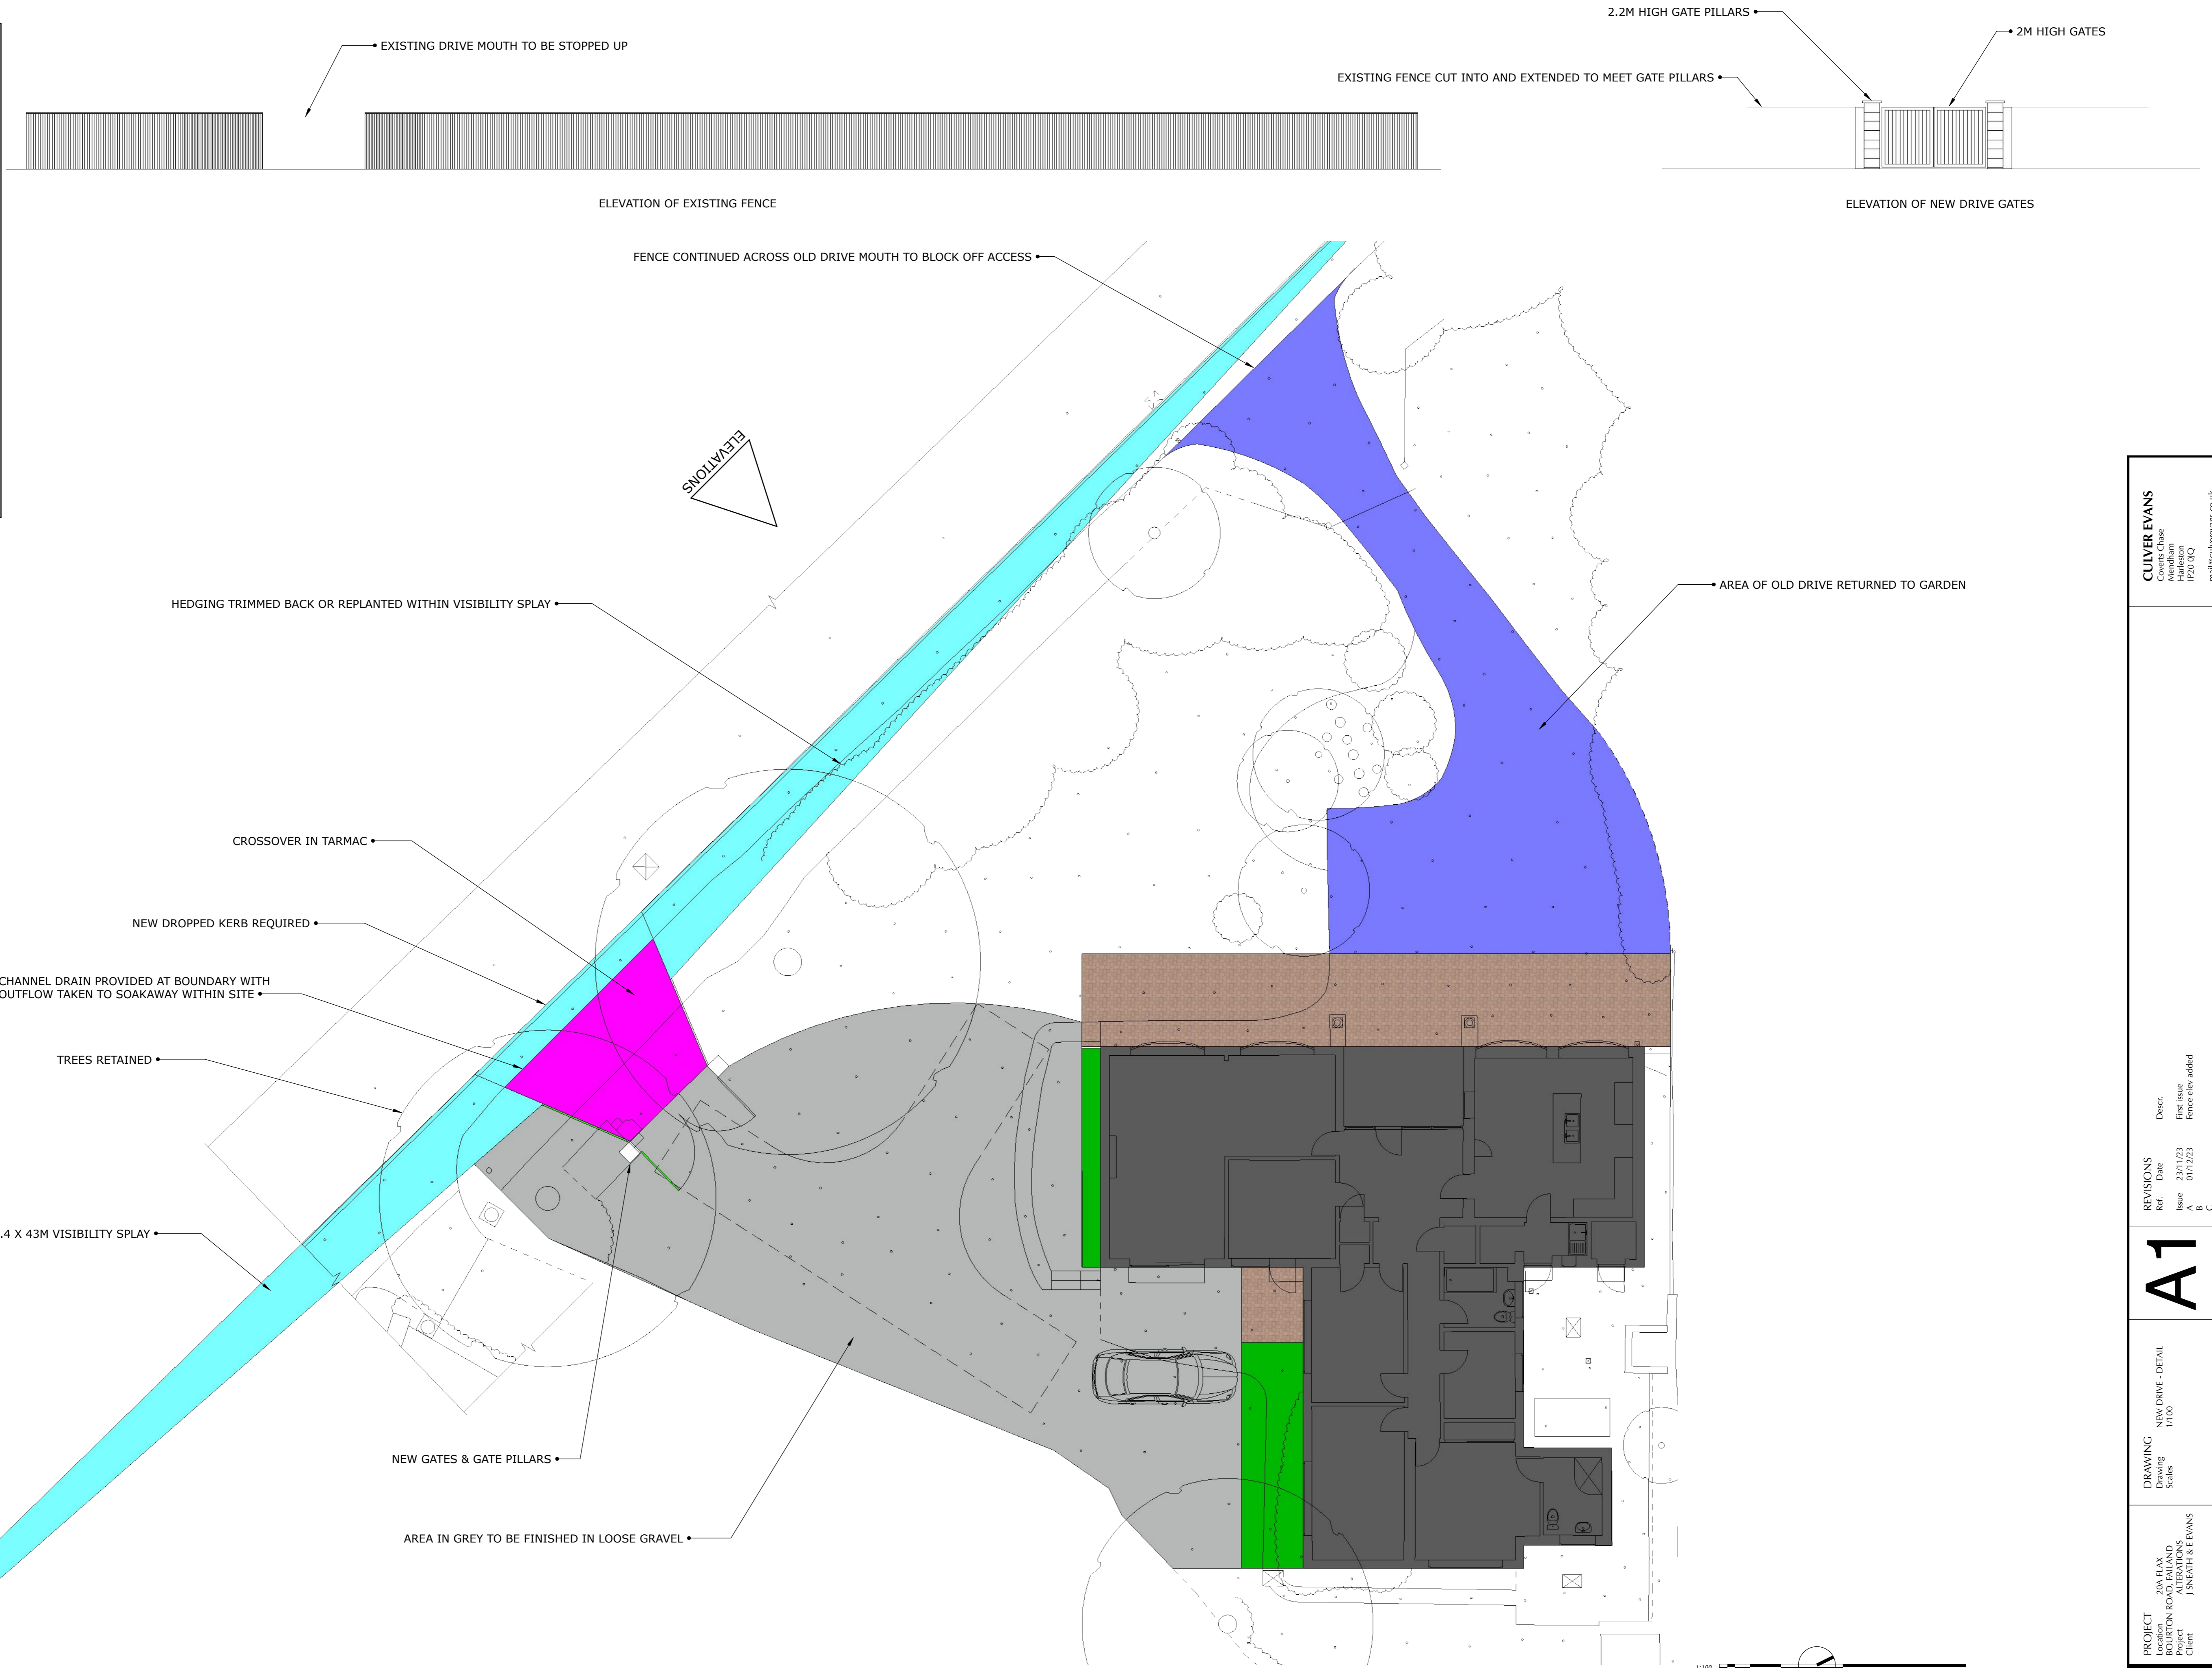

CULVER EVANS
 Coverts Chase
 IP20 9JQ
 email@culevarevans.co.uk
 087 1389 1326

Revis. Date Descr.
 23/11/23 First Issue
 01/12/23 Fence elev added

Revis.	Date	Descr.
A	01/12/23	Fence elev added
B		
C		
D		

A1
 paper size

DRAWING
 Drawing
 Scales
 NEW DRIVE - DETAIL
 1/100

PROJECT
 Location
 Project
 Client
 20A FLAX
 ALTERATIONS
 J SNEATH & E EVANS

202308/
 02

