









120m VISIBILITY SPLAY
1/500

KEY


	VISIBILITY SPLAY
	CROSSOVER
	EXISTING DRIVE
	PAVING
	NEW DRIVE
	NEW PLANTING

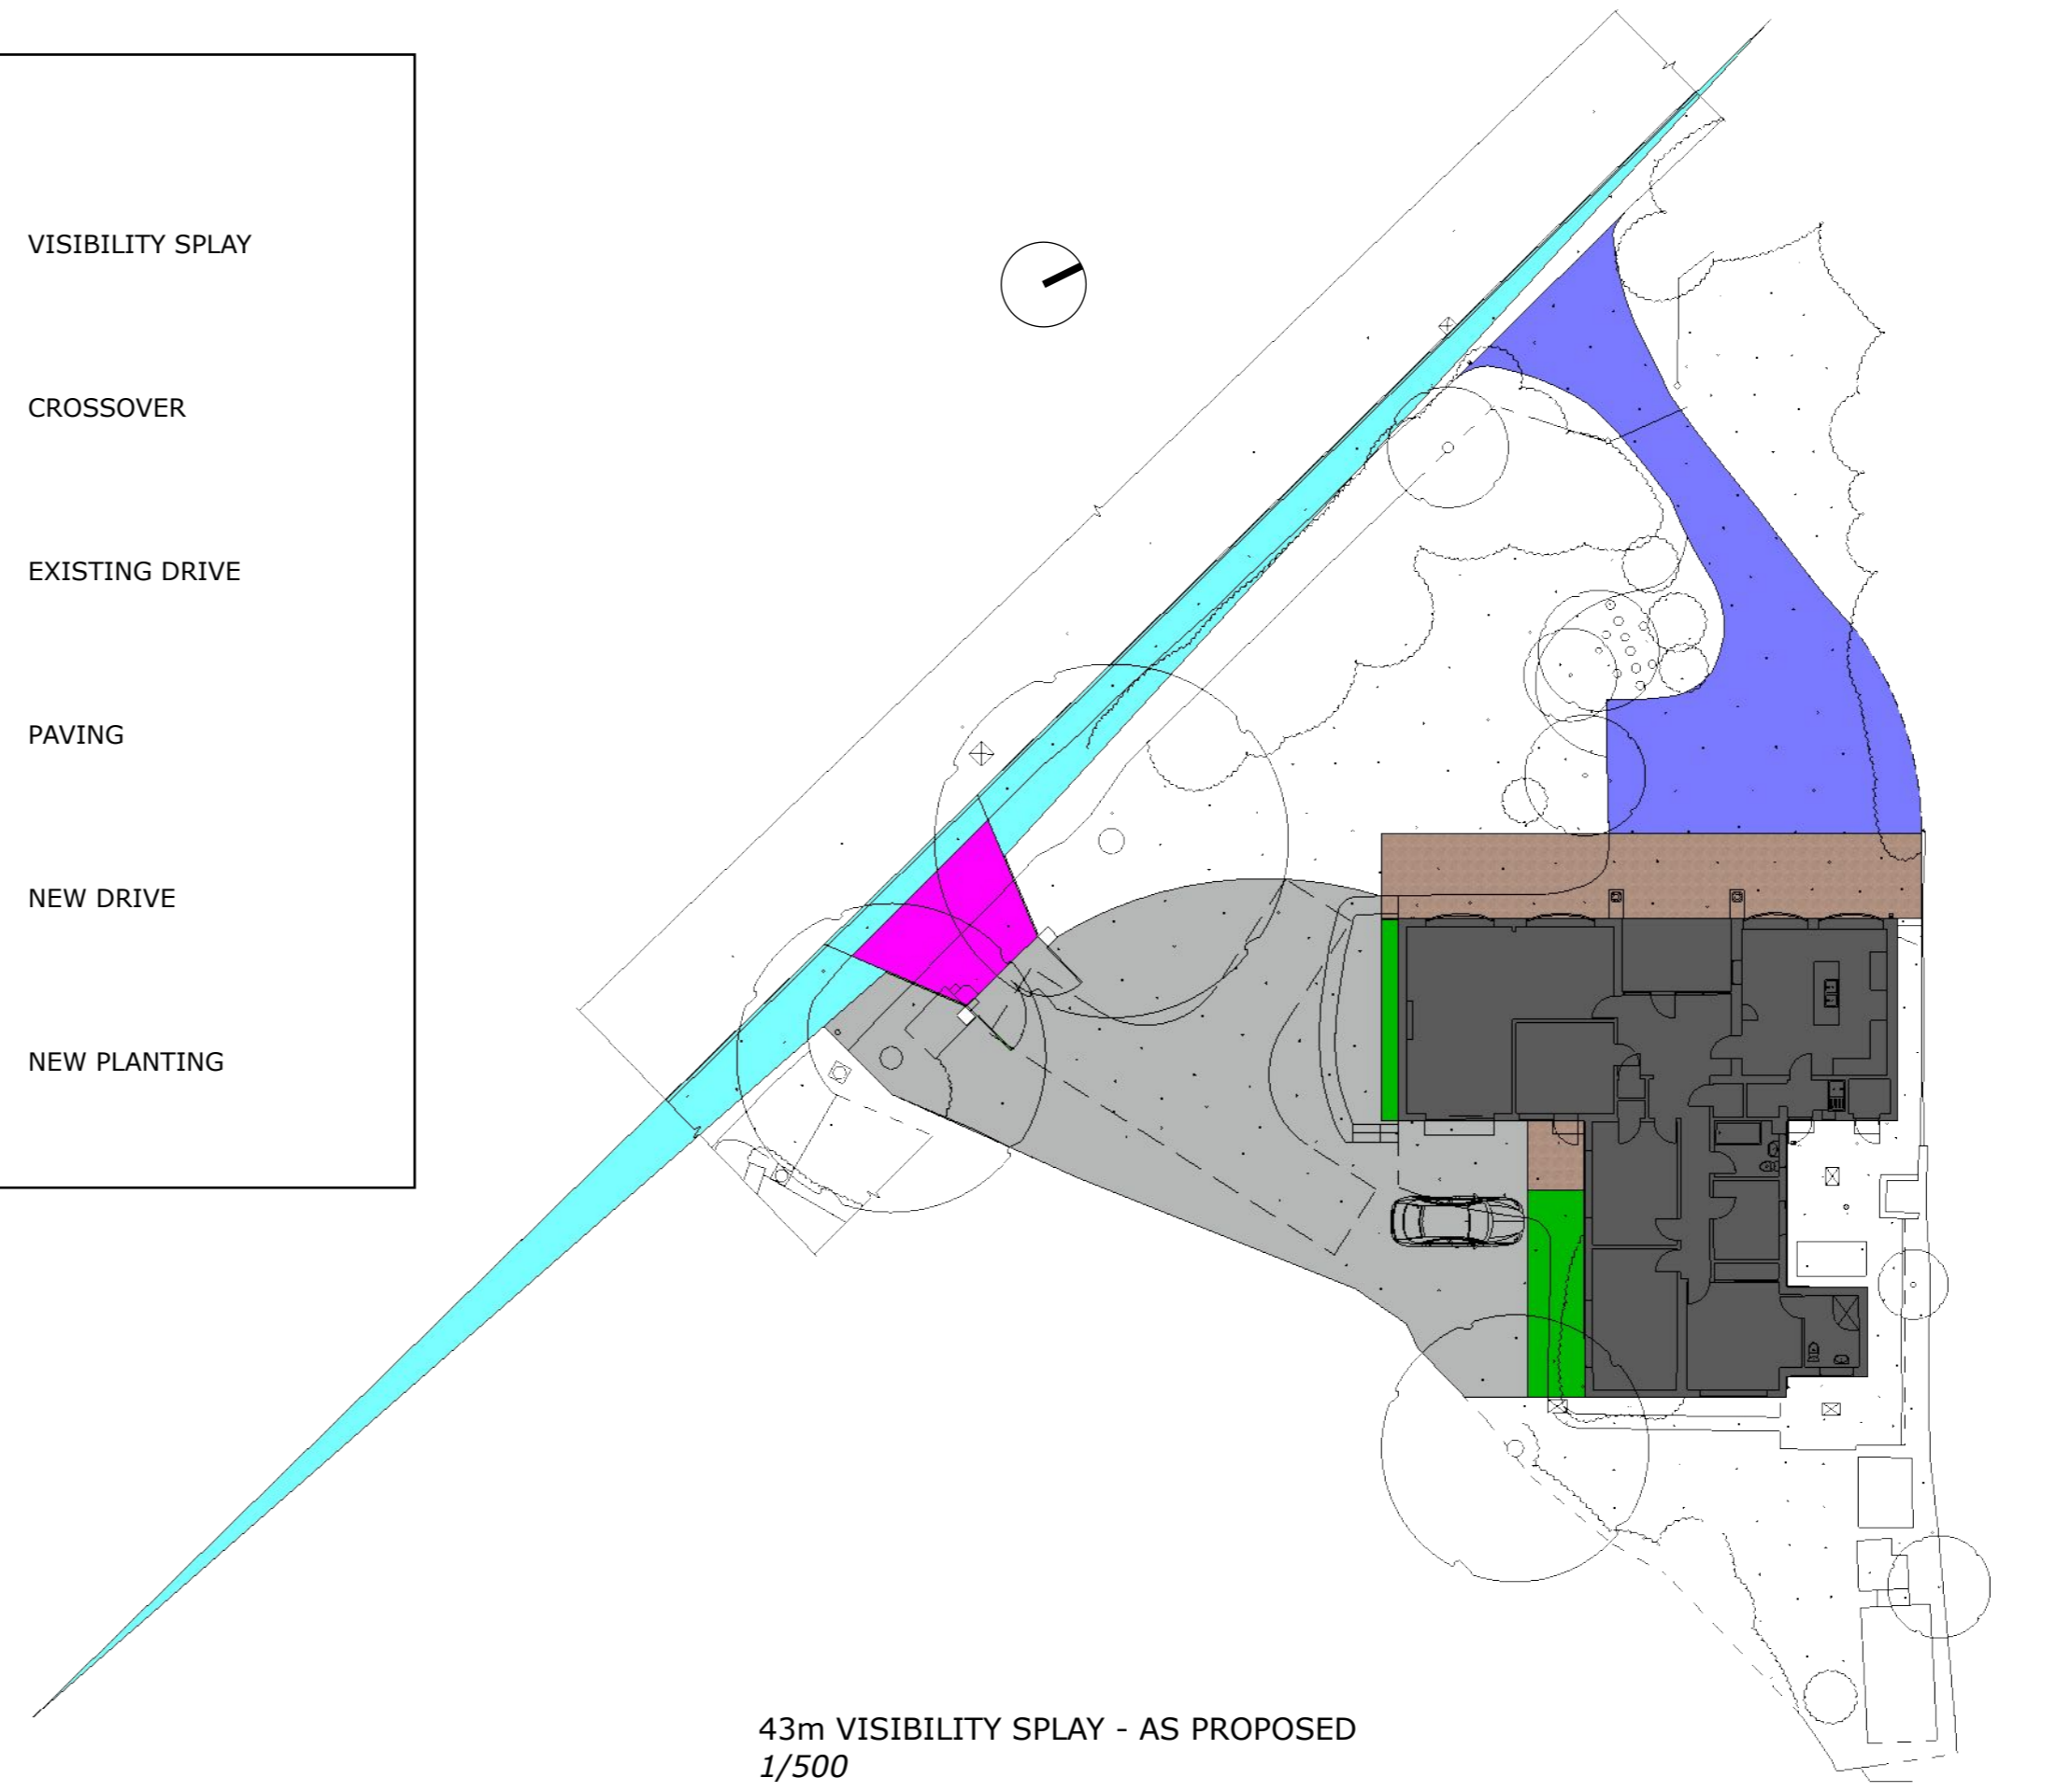



43m VISIBILITY SPLAY - AS PROPOSED
1/500

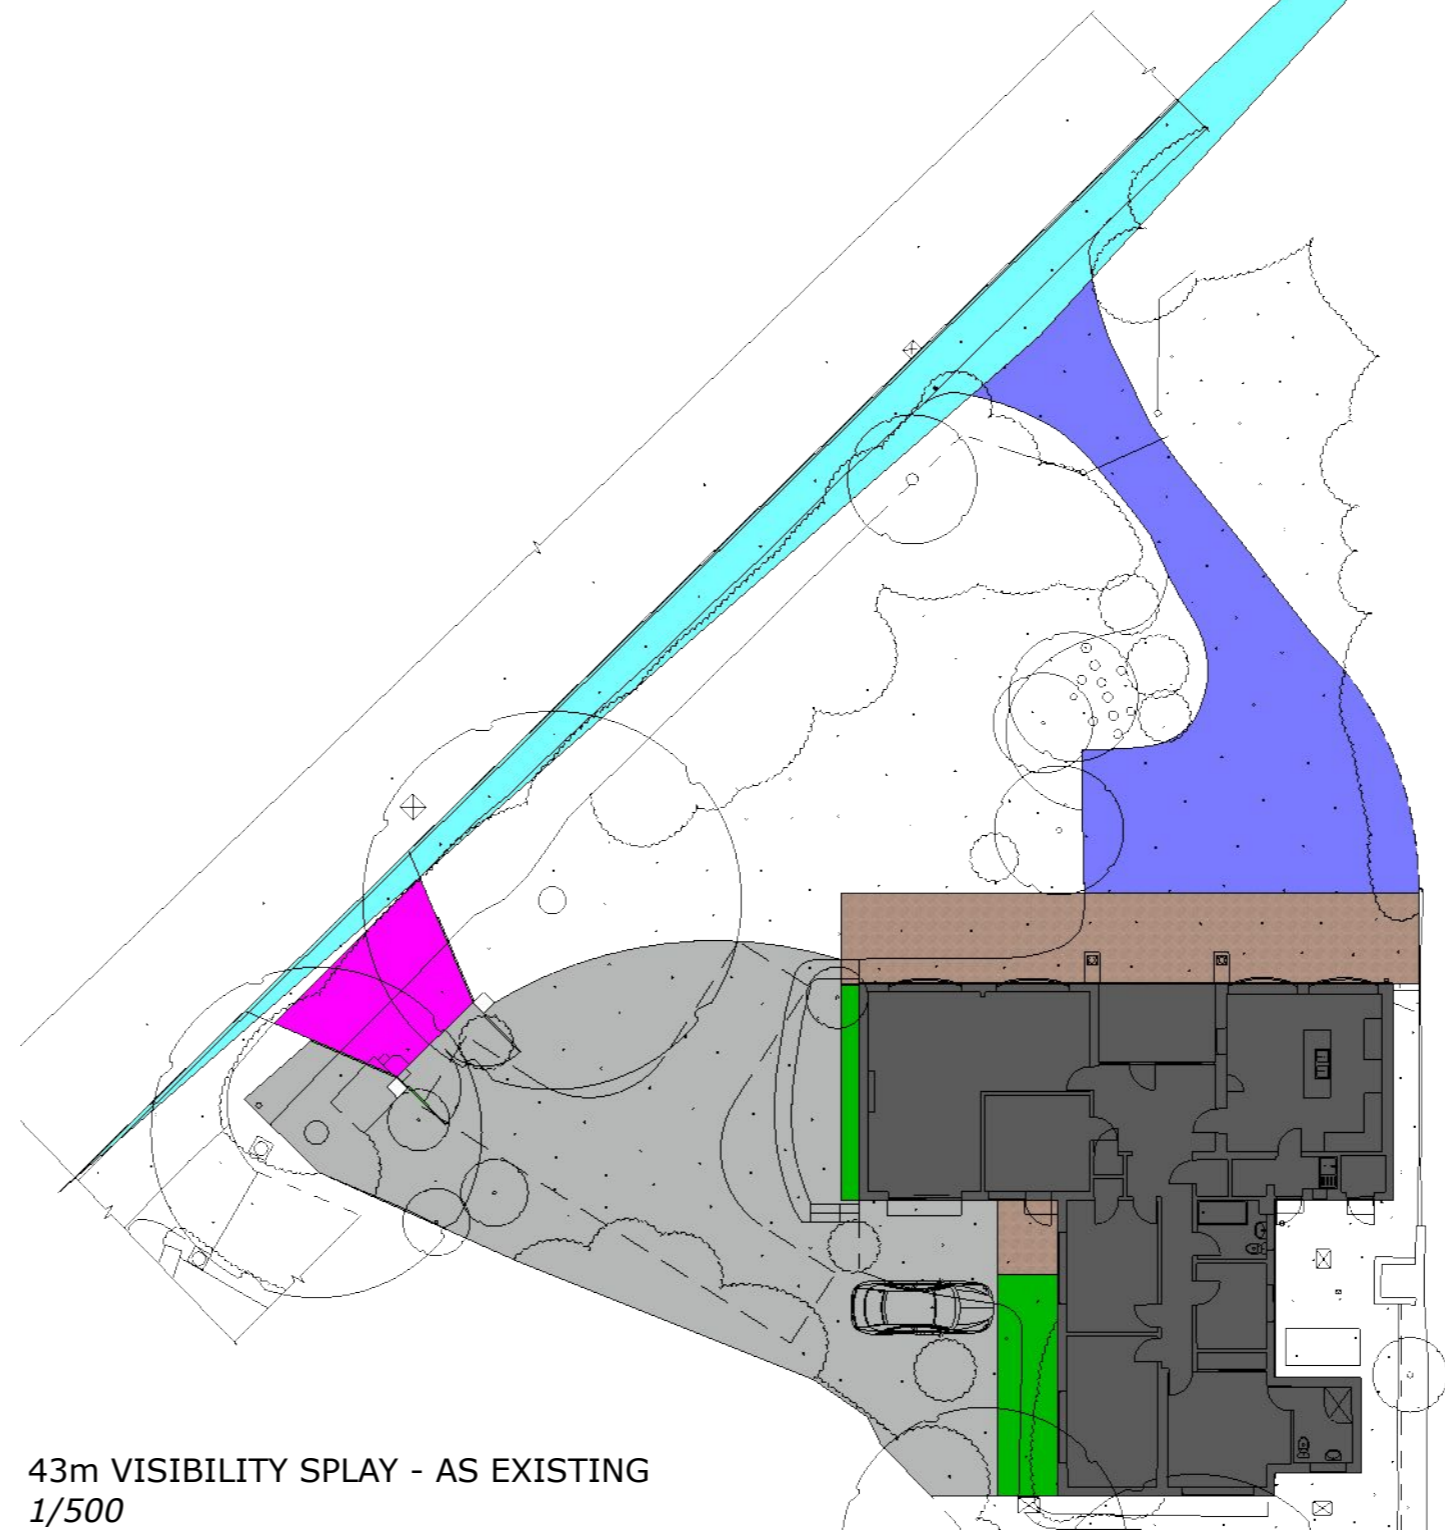

43m VISIBILITY SPLAY - AS EXISTING
1/500

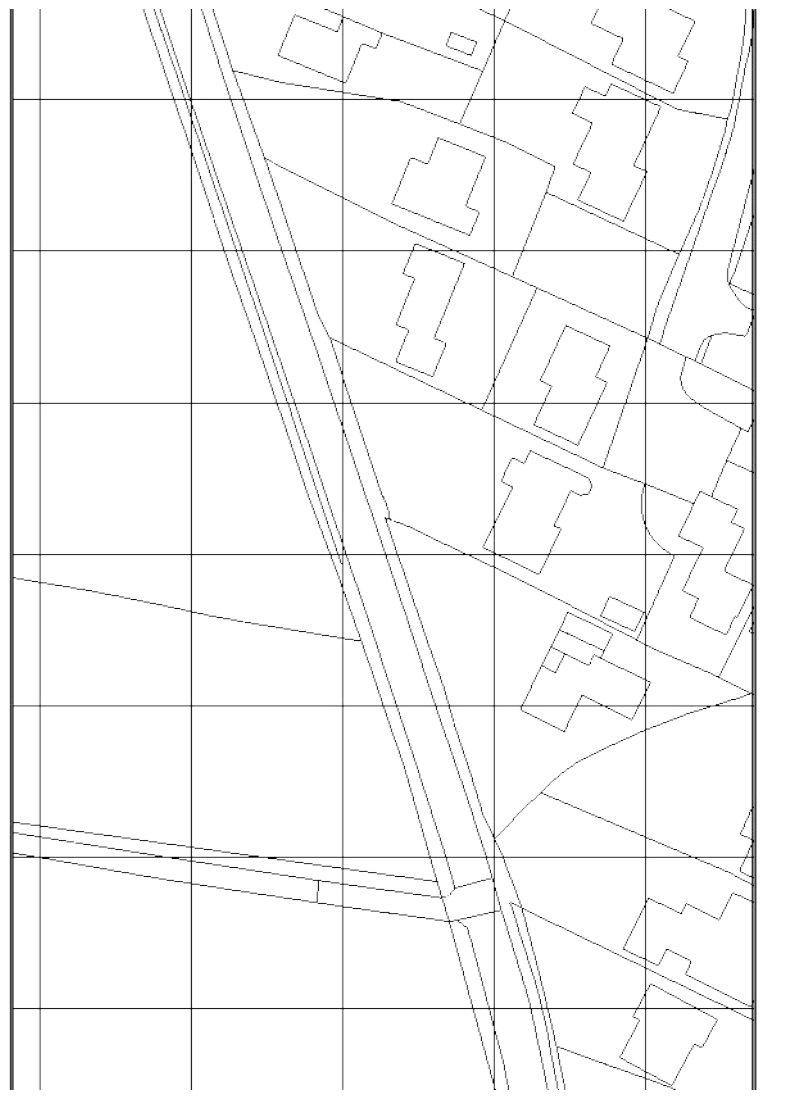

LOCATION PLAN
1/1250

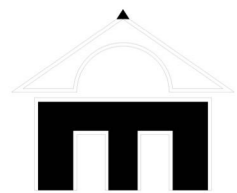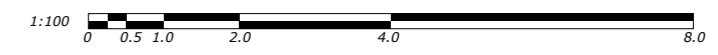

CUIVER EVANS
Coventry Chase
Wolverhampton
West Midlands
BIP20 0JQ
enquiries@cuiver.evans.co.uk
087 1399 1926

REVISIONS







Ref.	Date	Descr.
A	***	***
B		
C		
D		





A1
paper size

DRAWING
Drawing
Scale
NEW DRIVE
1/250 or as shown

PROJECT
Location
Project
Client
20A FLAX
ROAD
ALTERATIONS
J SNEATH & E EVANS

202308/
01

	VISIBILITY SPLAY
	CROSSOVER
	EXISTING DRIVE
	PAVING
	NEW DRIVE
	NEW PLANTING

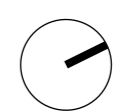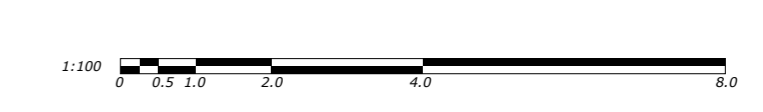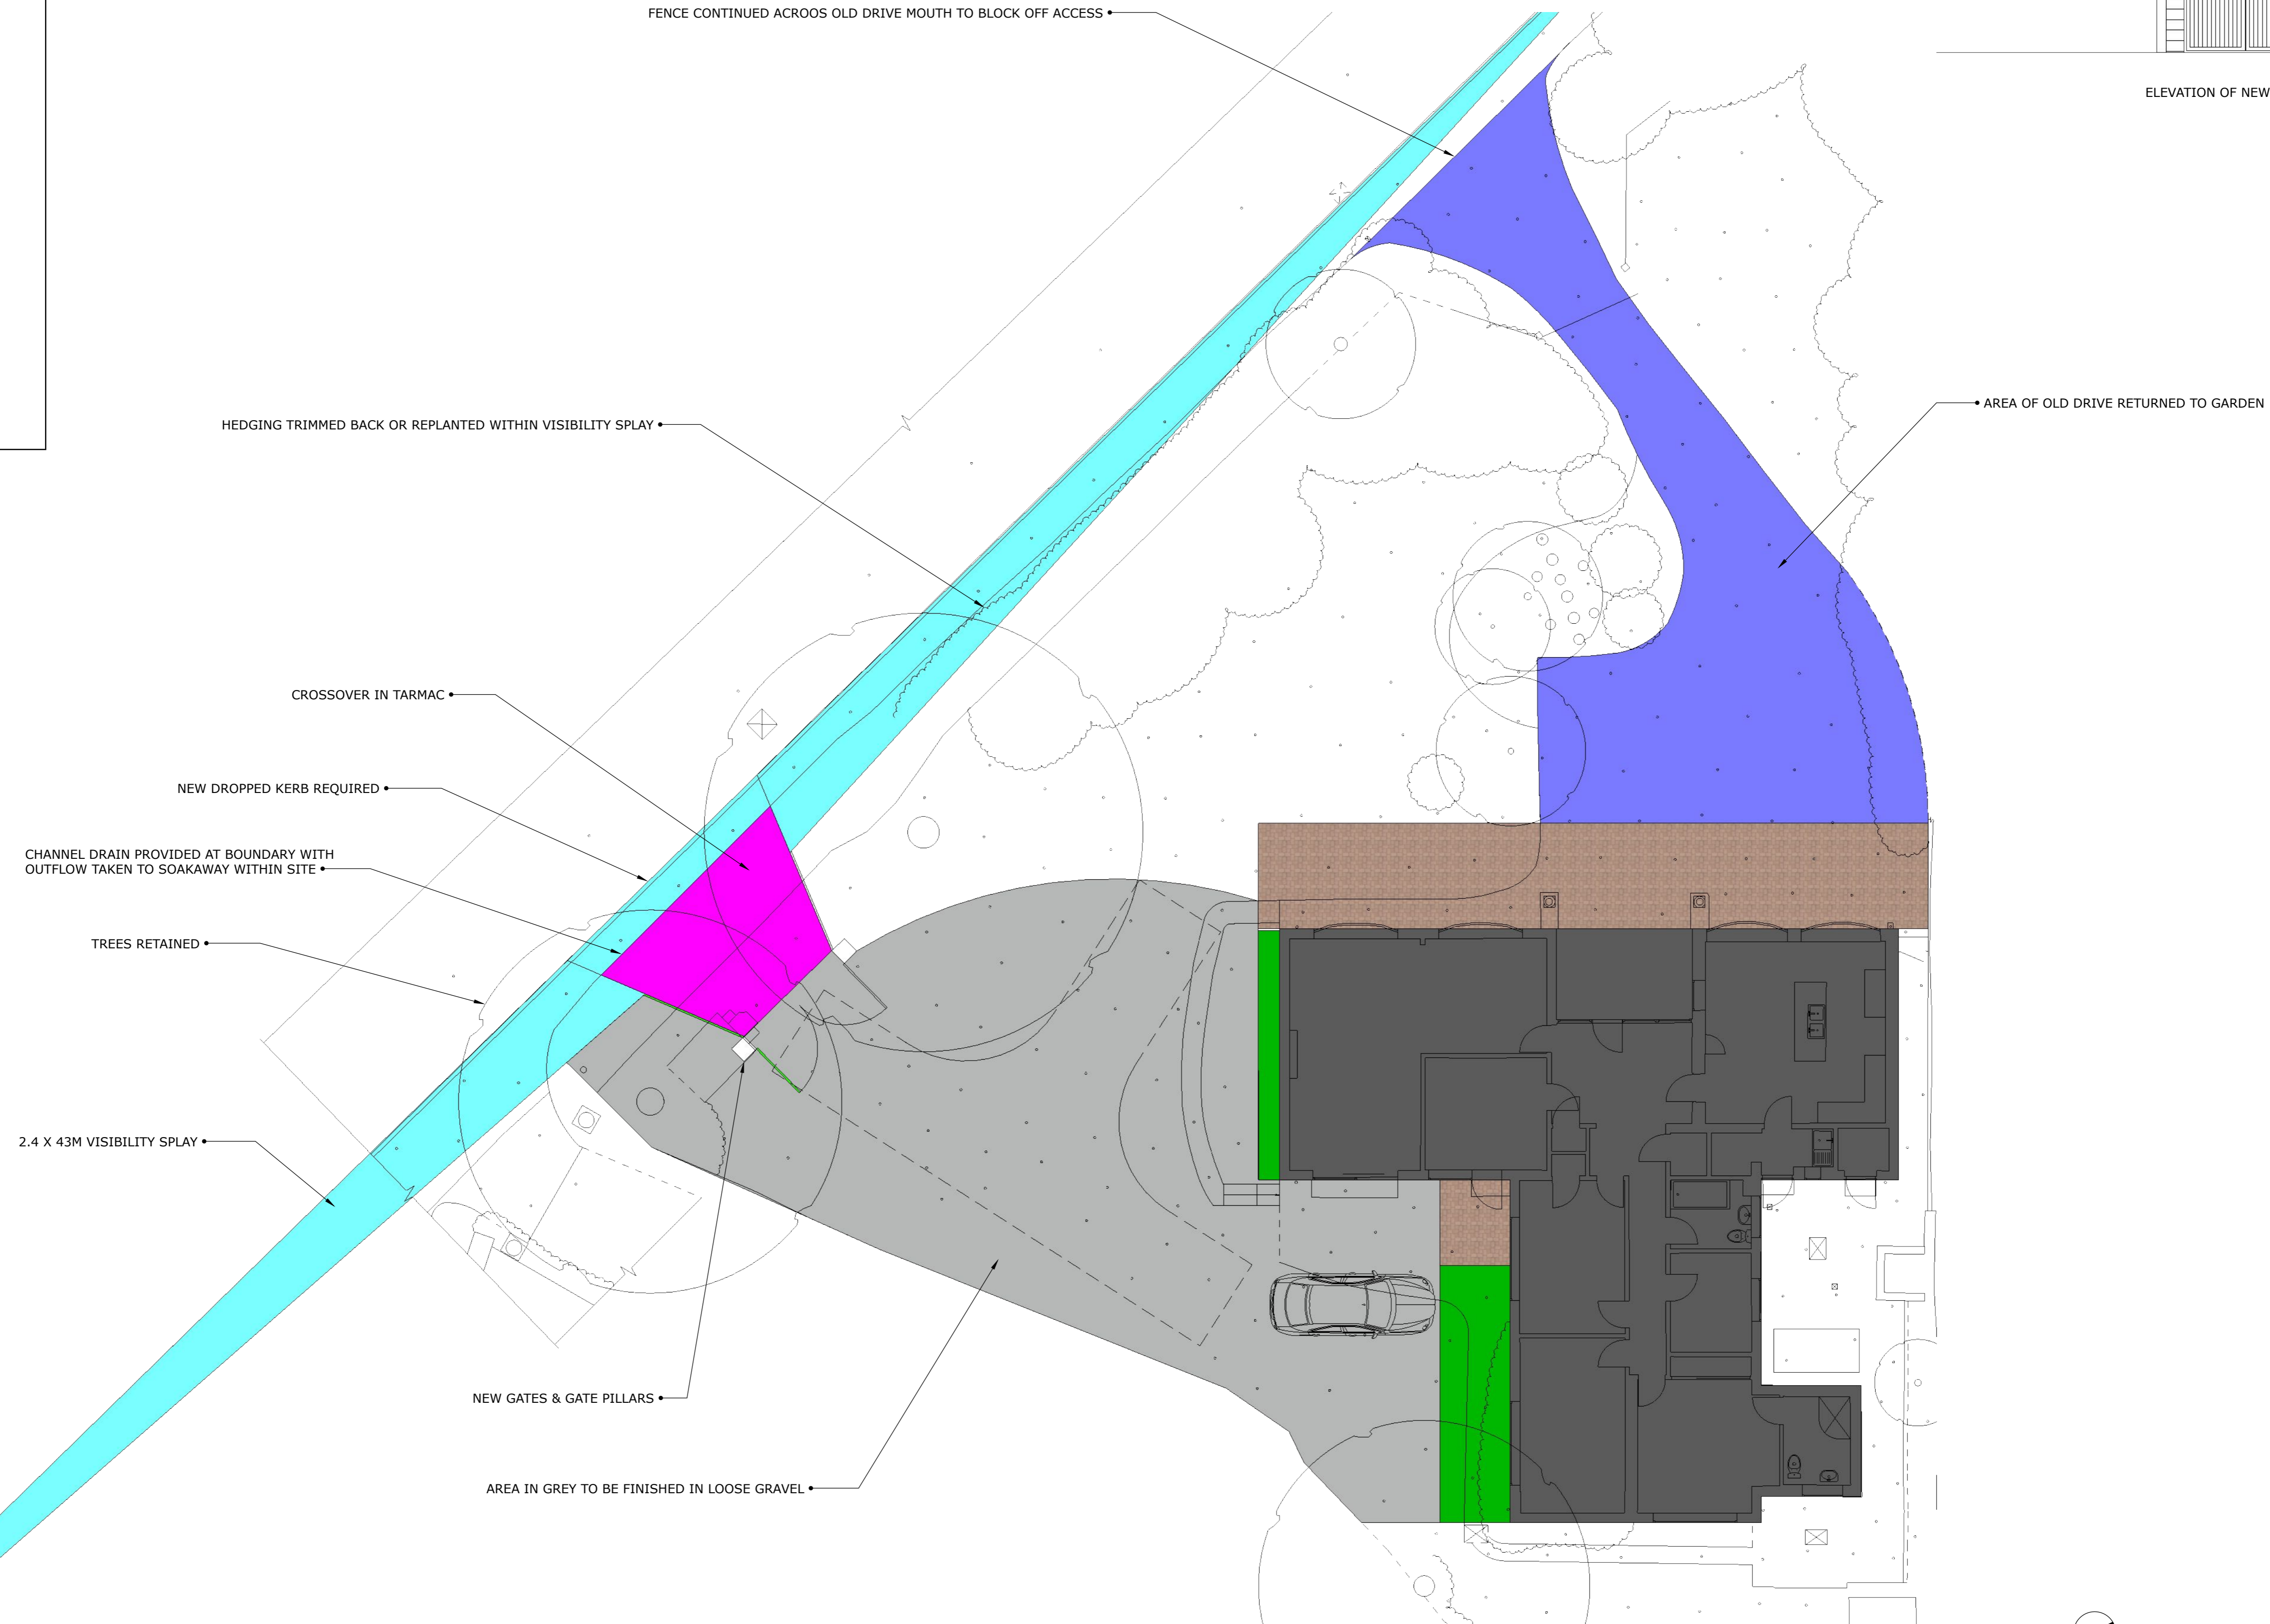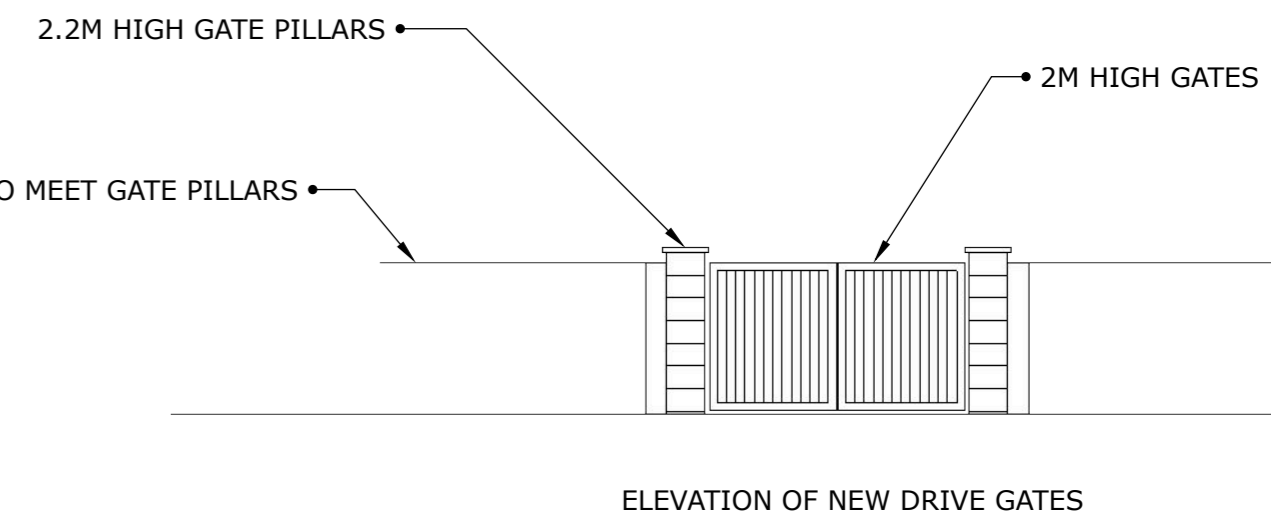

CUIVER EVANS
 Covert Chase
 100 Woodlands
 Harlow
 IP20 9JQ
 email@cuiver.evans.co.uk
 087 1389 1326

REVISIONS	Ref.	Date	Descr.
A		***	***
B		***	***
C		***	***
D		***	***

A1
paper size

DRAWING
 Drawing
 Scales

NEW DRIVE - DETAIL
 1/100

PROJECT
 Location
 Project
 Client

20A PLANNING AND ALTERATIONS
 J SNEATH & E EVANS

202308/02

