



Proposed Ground Floor Plan

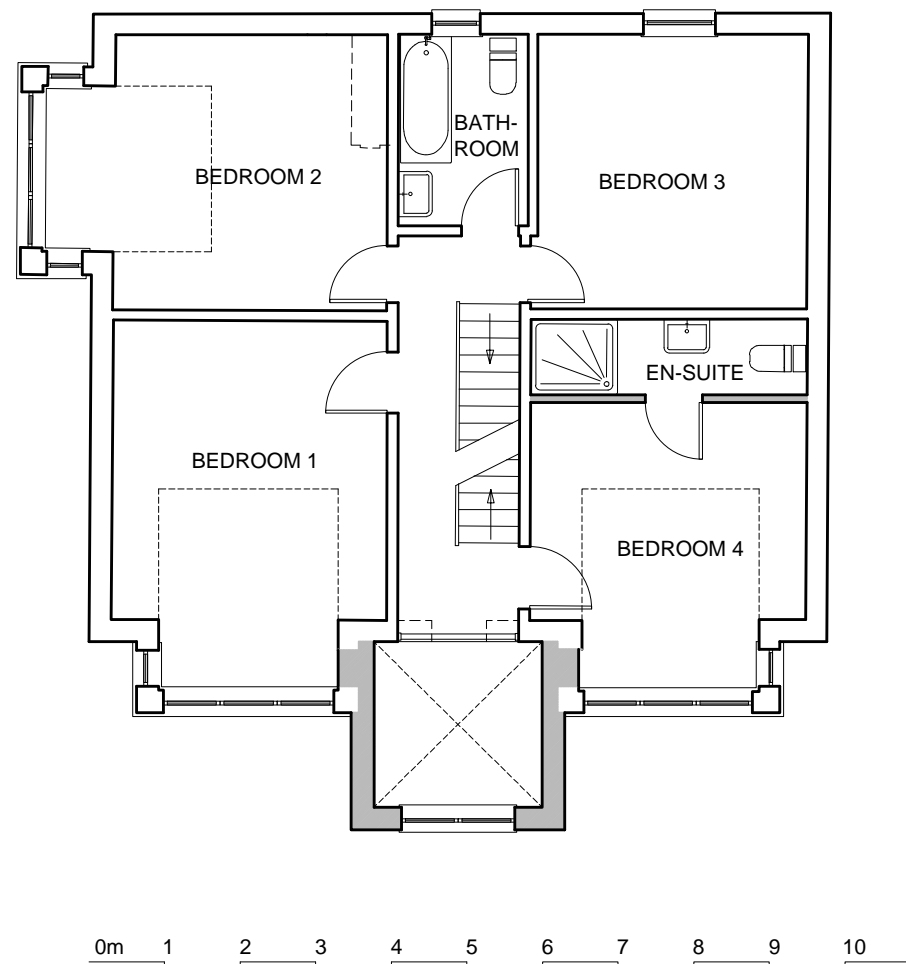

Proposed First Floor Plan

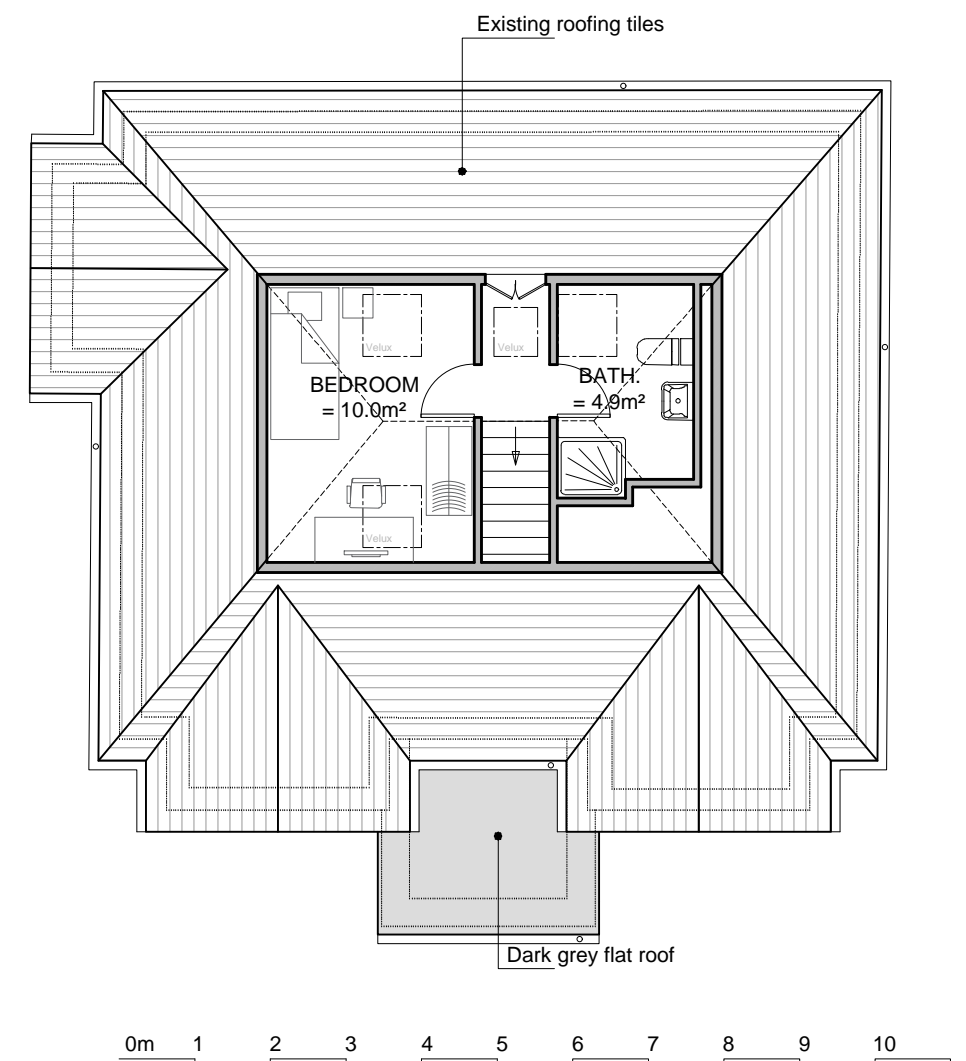

Proposed Roof Plan

CLIENT: Wojciech Peron		
PROJECT: 1 PRIORY AVENUE, SOUTHAMPTON, SO17 2LT		
TITLE: PROPOSED PLANS		
DATE: 27-11-2023	DRAWN BY: K C	
SCALE @ A3: 1:100	CHECKED BY: M L	
PROJECT NO: 82B	DRAWING NO: 4	REV NO: