


4150 Medmerry Village, Chichester/Project Files			
1-0	MJ	04.07.23	

REVISIONS	REV	Auth	DATE
-----------	-----	------	------

- Key**
- Base Mapping
 - Vehicle in forward gear
 - Vehicle in reverse gear

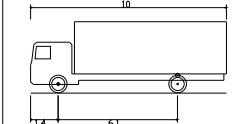

FTA Design 13/18 Tonne Rigid Vehicle (2016)
 Overall Length 10.000m
 Overall Width 2.550m
 Overall Body Height 2.645m
 Min Body Ground Clearance 0.440m
 Track Width 2.470m
 Lock to lock time 3.00s
 Kerb to Kerb Turning Radius 11.000m

Planning Submission	B	MJ	08.11.23
For client use only	A	MJ	04.07.23

PURPOSE OF ISSUE	REV	Auth	DATE
------------------	-----	------	------



Integrated Transport Planning Ltd
 Cornerblock
 2 Cornwall Street
 Birmingham
 B3 2DX
 Tel: 0121 285 7301
<http://www.itpworld.net>

CLIENT
Cove Communities

PROJECT
Medmerry Village, Chichester

DRAWING TITLE
Swept Path Analysis - 10m Rigid Vehicle (Loading & Unloading)

BASE SCALE 1:2000 @A3	DATE 08.11.2023
---------------------------------	---------------------------

DRAWING NUMBER DWG/4105/001	REV B
---------------------------------------	-----------------

SCALE BAR 1:2000

