


A ONE X NEW FASCIA WITH APPLIED LETTERS WITH BLACK SHADOWBACKS. NEW SMALLER TROUGH LIGHT AND TWO X NEW COWL LIGHTS IN ANTIQUE BRASS
 SIZE. 10.15m x 775mm. H.A.G. 2.75m.

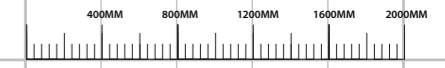

1 SQUARE 400MM X 400MM
 SCALED 1:40 @ A3




SLIMLINE TROUGH LIGHT DETAIL

TECHNICAL SPECIFICATION


- Slim aluminium aluminium profile
- Quick and easy light - sealed to IP68
- Length: Any size to nearest millimetre
- 120mm maximum - 1000mm maximum per section
- Magnifying lens with built-in gasket
- Internal Triodisc LED drivers**
- 18 LEDs per metre output
- 11.5 watts per metre
- Quick-fit brackets
- 2 pole fully sealed middle connector system
- 5 year parts warranty
- Conforms to EN60598 electrical safety requirements and tested by Nemko Ltd

Brass Cowl Light Detail

B ONE X NEW NON ILLUMINATED HANGING SIGN TO EXISTING BRACKET
 SIZE. 0.8m x 1100mm. H.A.G. 3.5m.

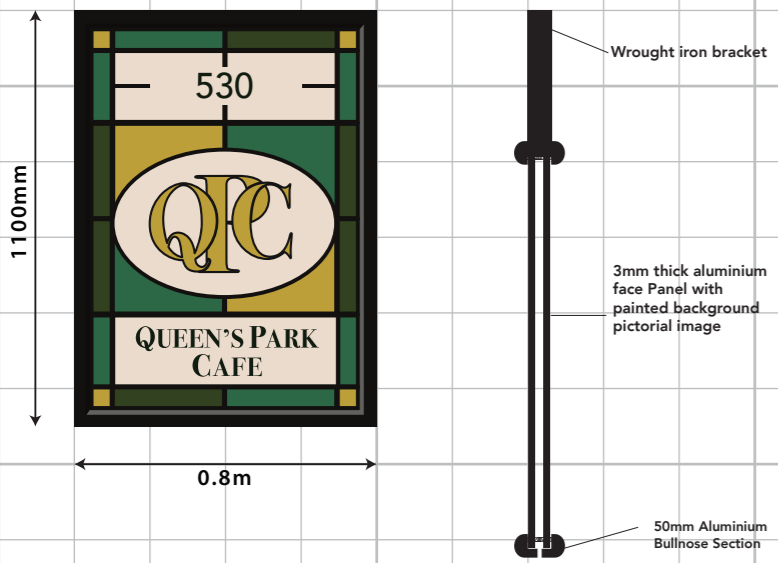

C THREE X NEW WINDOW VINYL
 SIZE. 0.61m x 225mm. H.A.G. 1.35m.

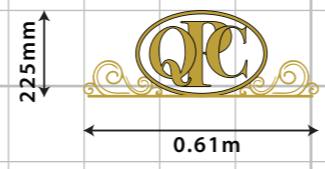


D ONE X NEW LANTERN WITH NEW BOW BRACKET
 SIZE. 0.28m x 650mm. H.A.G. 2m.

'Decorlight-Warwick A' Lantern

Die cast aluminium lantern with acrylic glazing box. Solid cast mounting and bracket, suitable for top or bottom fixing. Polyester powder coat finish in black or Victorian bronze.


E ONE X NEW SET OF VINYL TO TILES
 SIZE. 0.88m x 1200mm. H.A.G. 0.4m.

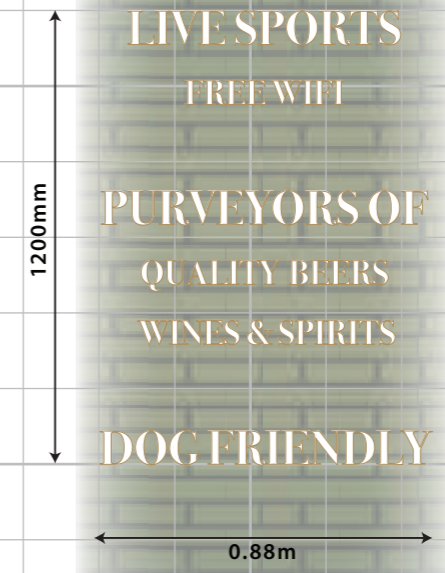




SIGNAGE COLOURS:

- RAL 6009
- BLACK GLOSS
- GOLD FINISH
- WHITE

PLEASE REFER TO PAINT MANUFACTURER SWATCHES PRIOR TO APPROVAL

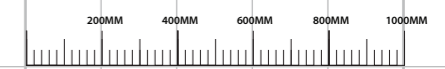

1 SQUARE 200MM X 200MM
 SCALED 1:20 @ A3

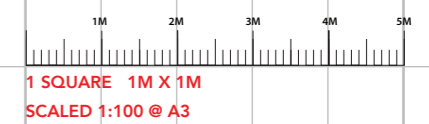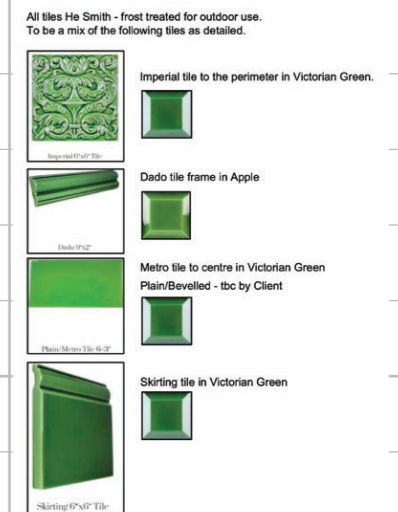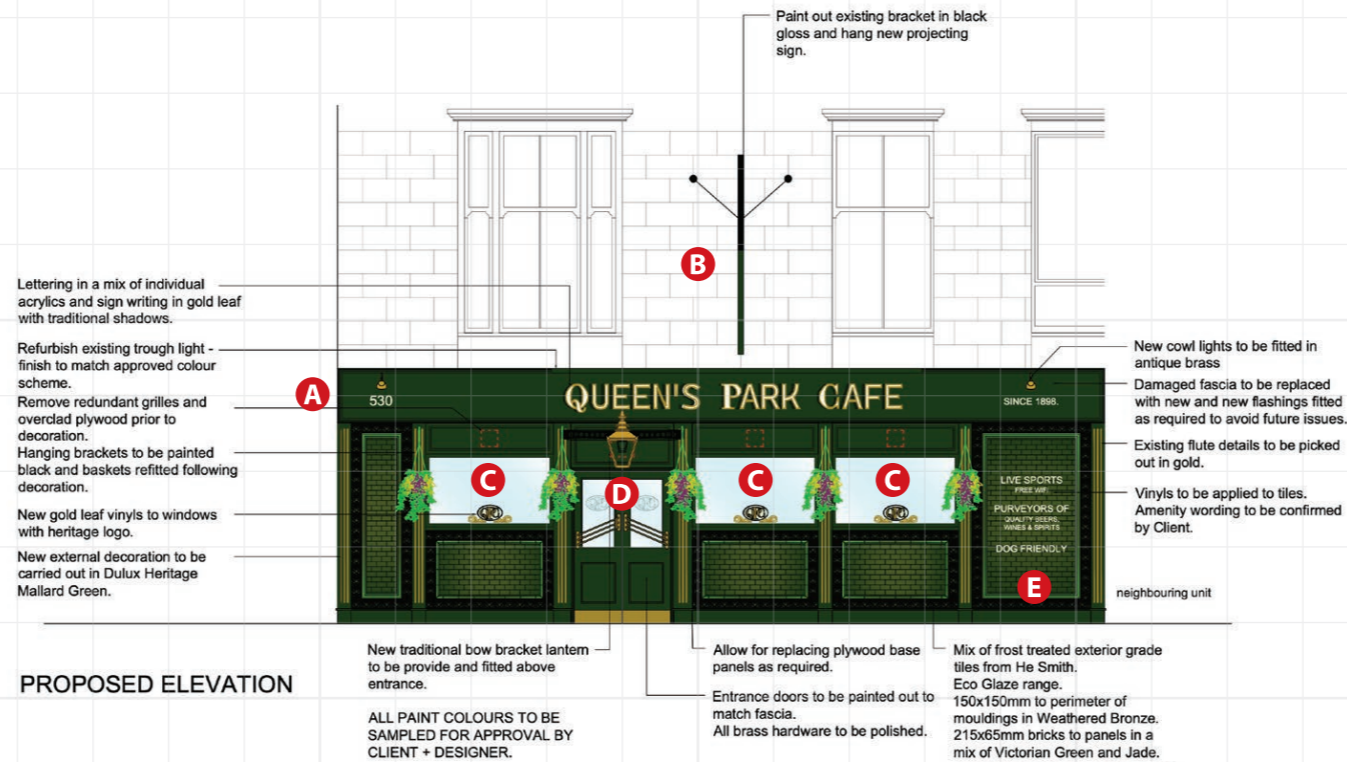



BUILDING COLOURS:

PLEASE REFER TO PAINT MANUFACTURER SWATCHES PRIOR TO APPROVAL



BLACK
RWG PLINTH



DH MALLARD GREEN
EXTERNAL DECORATION

530

QUEEN'S PARK CAFE

SINCE 1898

LIVE SPORTS
FREE WIFI

PURVEYORS OF
QUALITY BEERS
WINES & SPIRITS

DOG FRIENDLY

