



Side Elevation

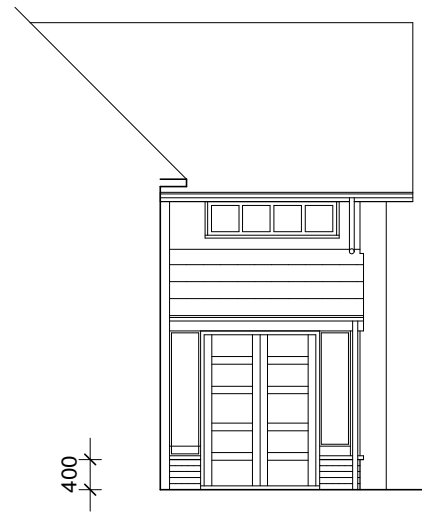

Front Elevation

**Material Schedule**  
 Roof - Natural Blue / Black Slate  
 Walls - Timber Cladding (Black) and Brickwork  
 Front Door and Timber Posts Stained Black  
 Block Pavers  
 All to Match Existing Finishes

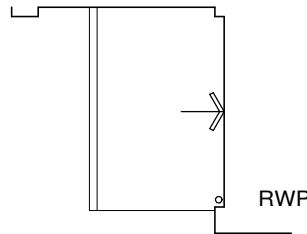

Roof Plan


**WF01**  
 Timber post Wire fence 1100 mm High



Source of Image:  
<http://www.vitra-design.co.uk/featured-project/ckorna-summer-house-post-detail/>



Front Elevation View

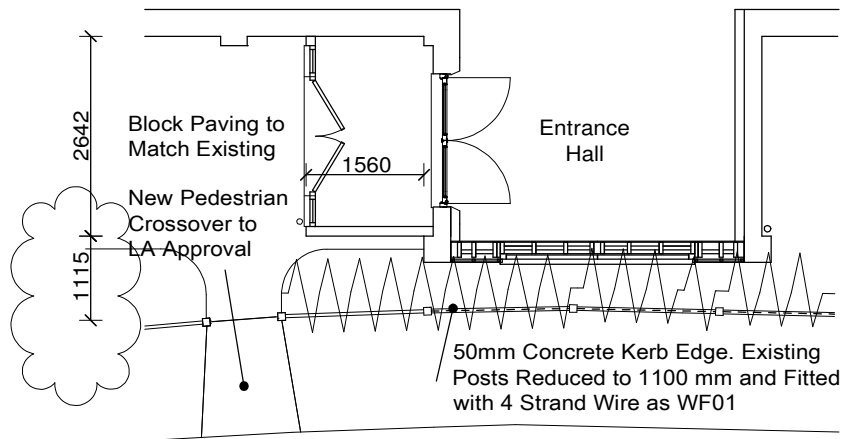

Floor Plan

| C2  | 051223 | Clouded Dimension Added          | RN -      |
|-----|--------|----------------------------------|-----------|
| C1  | 281123 | Planning Issue                   | RN -      |
| P2  | 221222 | Amended to Client's Requirements | RN -      |
| P1  | 191222 | Issued for Information           | RN -      |
| REV | DATE   | COMMENT                          | CHK - APD |

Key - CHK = Checked by APD = Approved by



**Robert Davies John West Ltd**  
**ARCHITECTS**

ESTABLISHED 1973

The Courtyard 59 Church Street  
 Staines - upon - Thames TW18 4XS

+44 (0) 1784459211 | info@rdjwld.com | www.rdjwld.com

PROJECT

Hawley Barn Hawley Road Blackwater

|                                 |                |                 |
|---------------------------------|----------------|-----------------|
| PURPOSE OF ISSUE<br>Preliminary | DRAWN BY<br>RN | CHECKED BY<br>- |
| PROJECT No<br>L2797             | STATUS<br>A3   | REVISION<br>C2  |
| SCALE @ A4<br>1:100             |                |                 |

TITLE  
**Proposed Porch Plans & Elevations**

DRAWING NUMBER

**2797-RDJWL-02-00-DR-A-0034**