


Pre Development Area
Scale 1:250

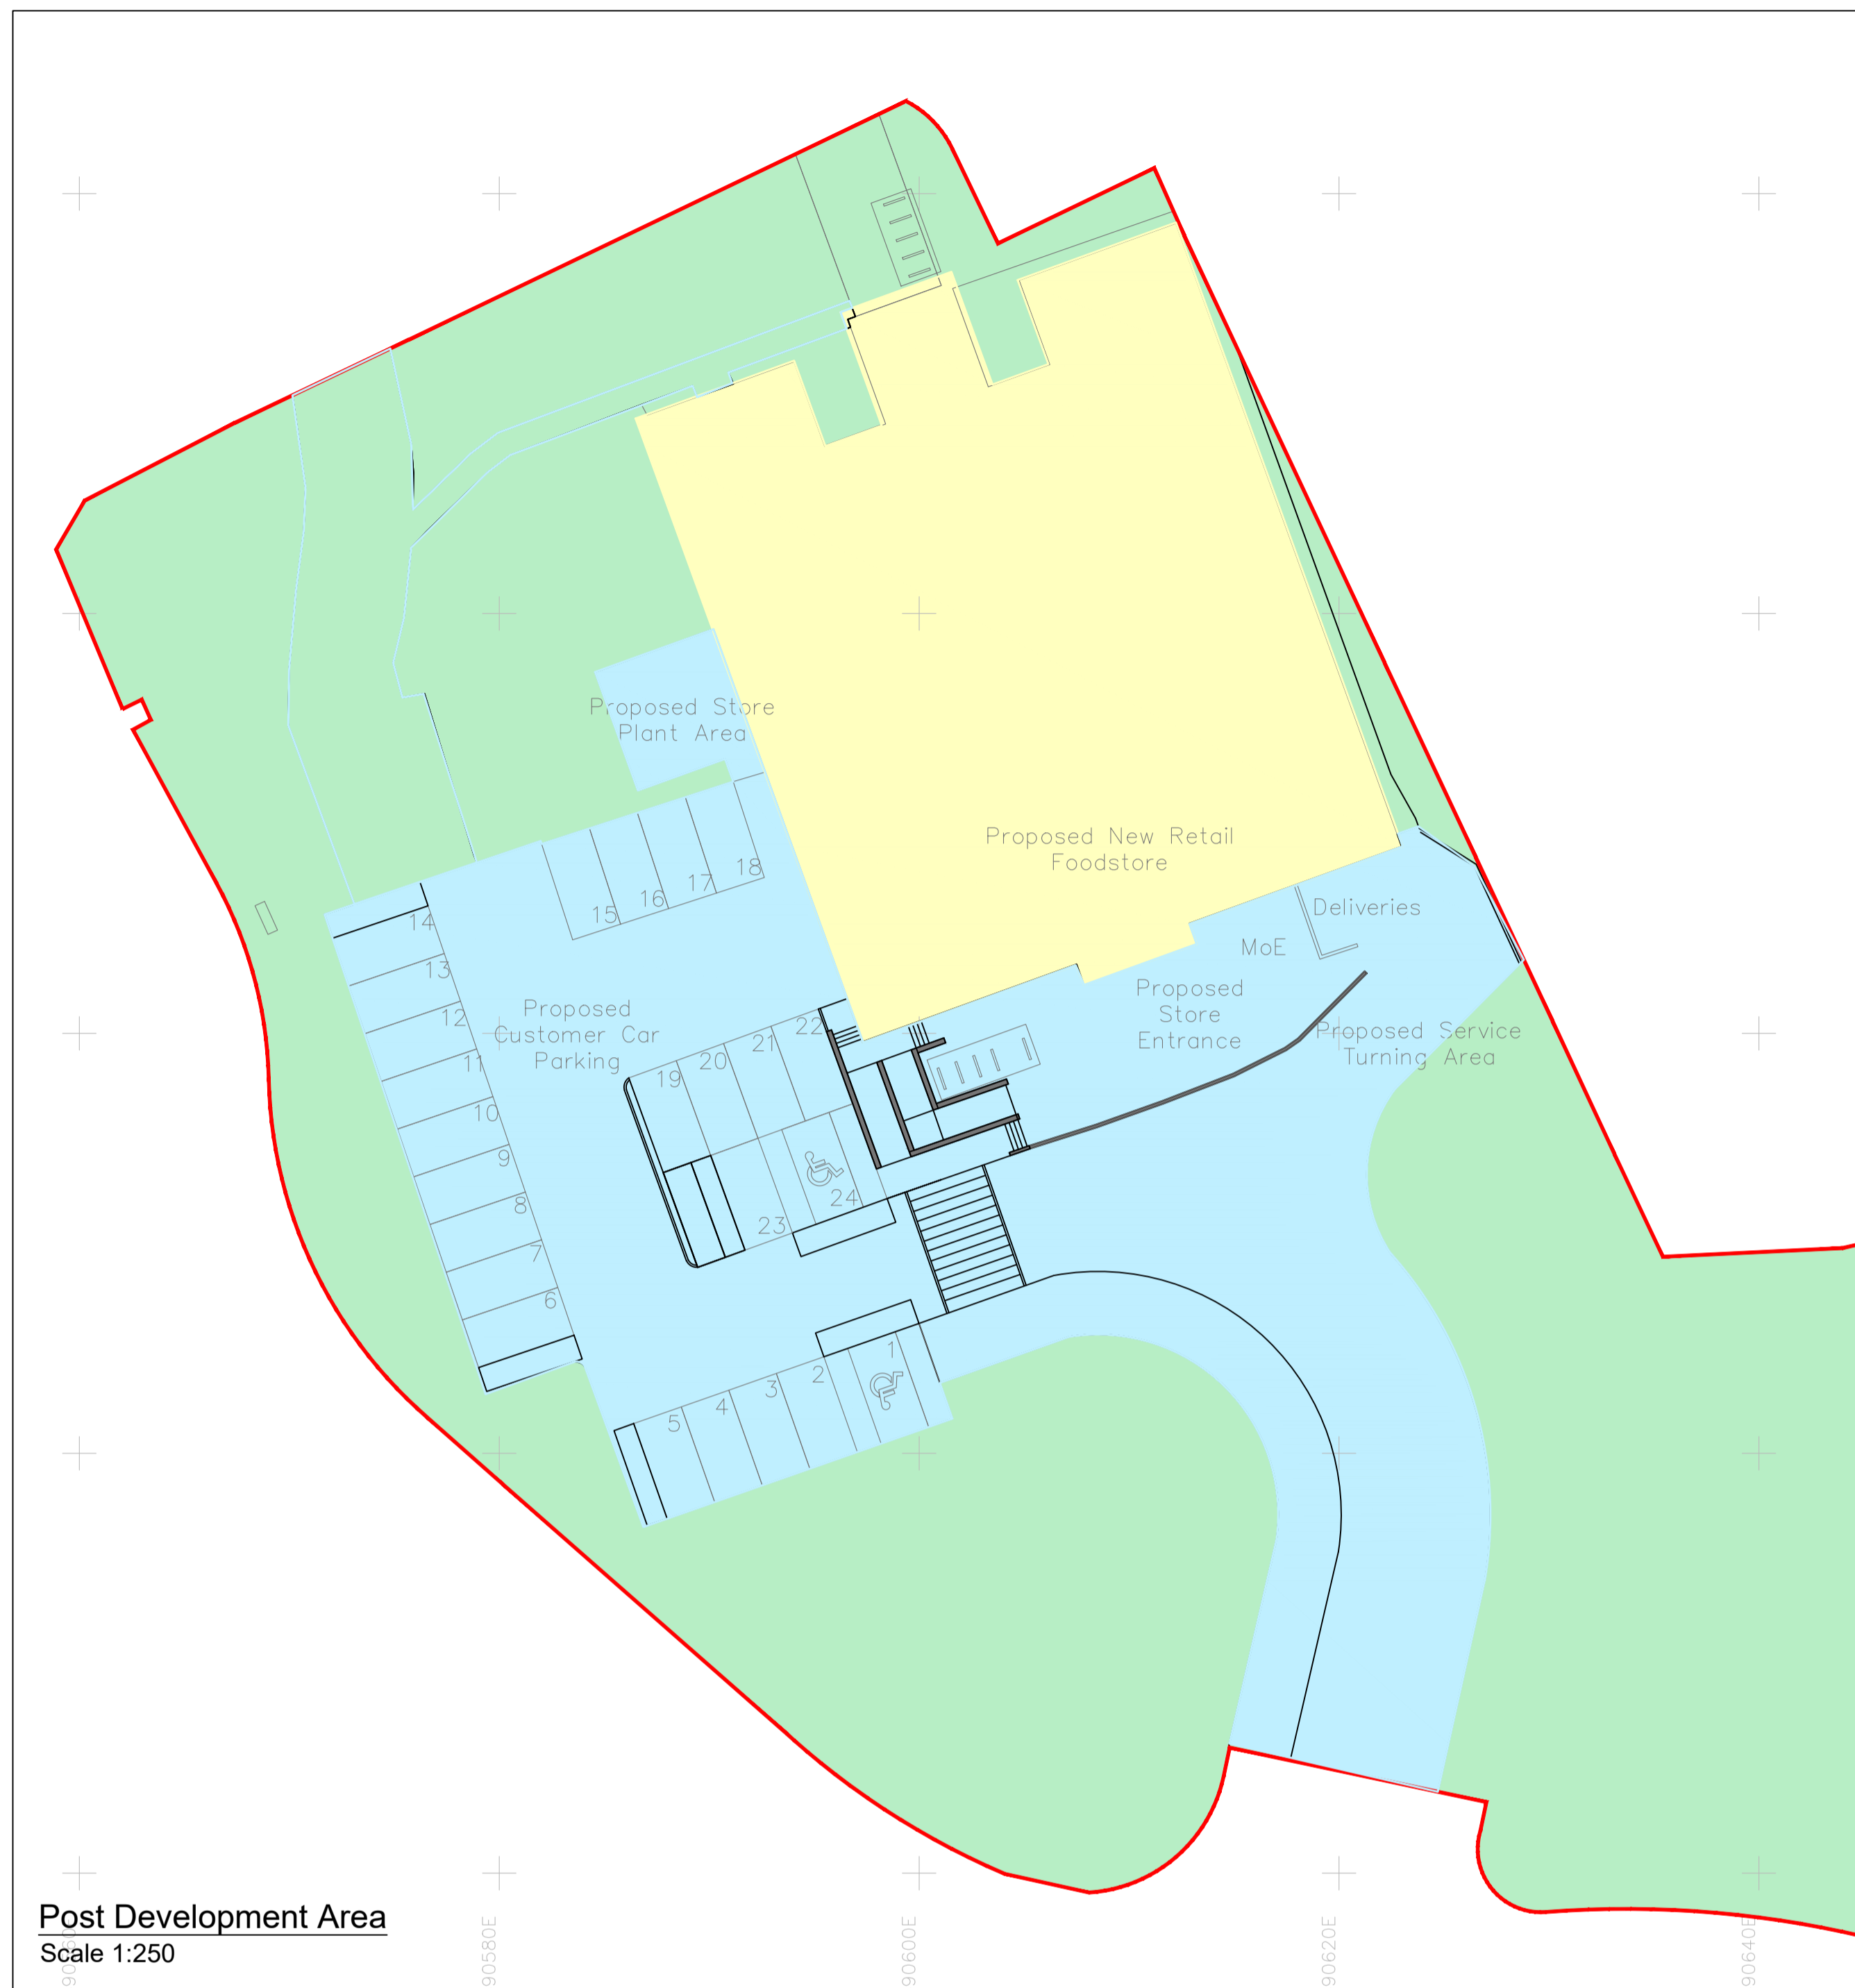

Post Development Area
Scale 1:250

Areas Key:	
Pre Development Areas	Post Development Areas
 Soft Landscaping Area = 5432m ²	 Soft Landscaping Area = 4951m ²
 Hardstanding Area = 1105m ²	 Hardstanding Area = 0m ² (Permeable)
 Building Roof Area = 850m ²	 Hardstanding Area = 1582m ²
 Total Impermeable Area = 1955m ²	 Building Roof Area = 854m ²
 Total Area = 7387m ²	 Total Impermeable Area = 2436m ²
	 Total Area = 7387m ²

NOTES

1. Do not scale this drawing.
2. This drawing is to be read in conjunction with all other relevant Engineer's and Architect's drawings and specifications.

Rev	Date	By	Chkd.	Revision notes
-	06/11/23	JOD		Issued for comment.


Job Title

Newfoundland Road Deepcut

Drawing Title

Drained Areas.

Client
Little Rock Developments Ltd

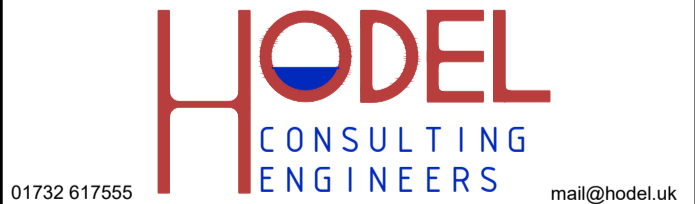

01732 617555 mail@hodel.uk

Scale at A1: 1:50 1:200 Status: FOR COMMENT

Drawn: Date: Nov/23	Checked: Date: Nov/23	Approved: Date:
---------------------------	-----------------------------	--------------------

Drawing No.: **23-158_SKC01** Revision: -

