


Existing rear elevation

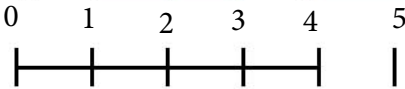

Scale 1:100