


ground



first

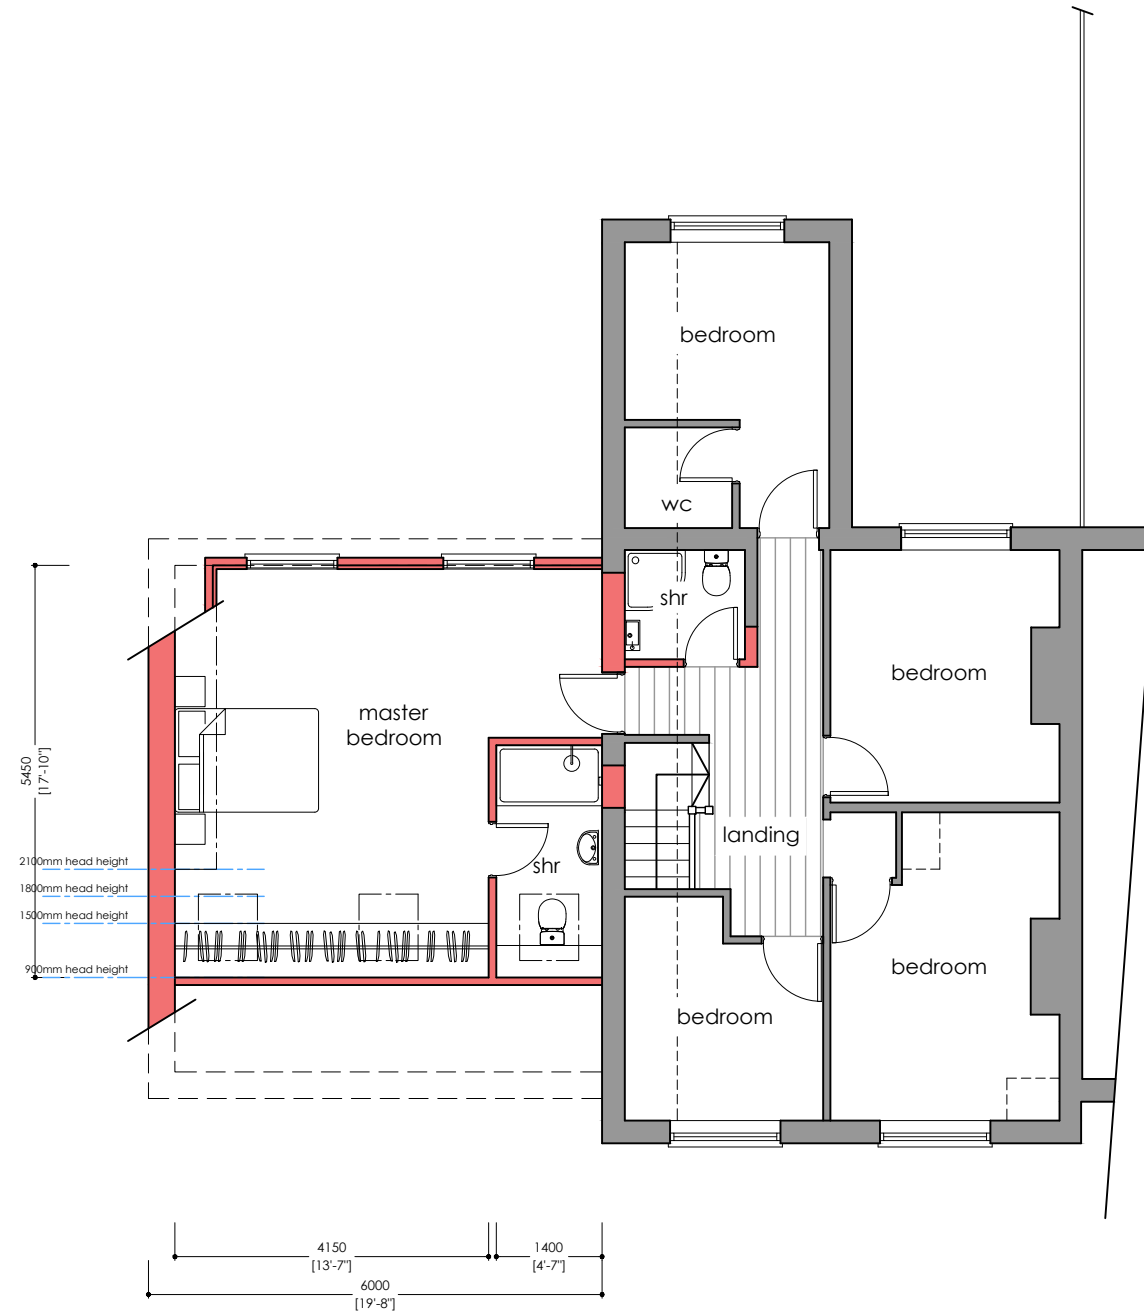

Project Title
Mr Boyer
13 Claremont Street
Herne Bay

Drawing Title
PLANNING APPLICATION
Proposed plans

Scale
1:100 @ A3

Drawing No.
184/06

Revision.
A

