



ground

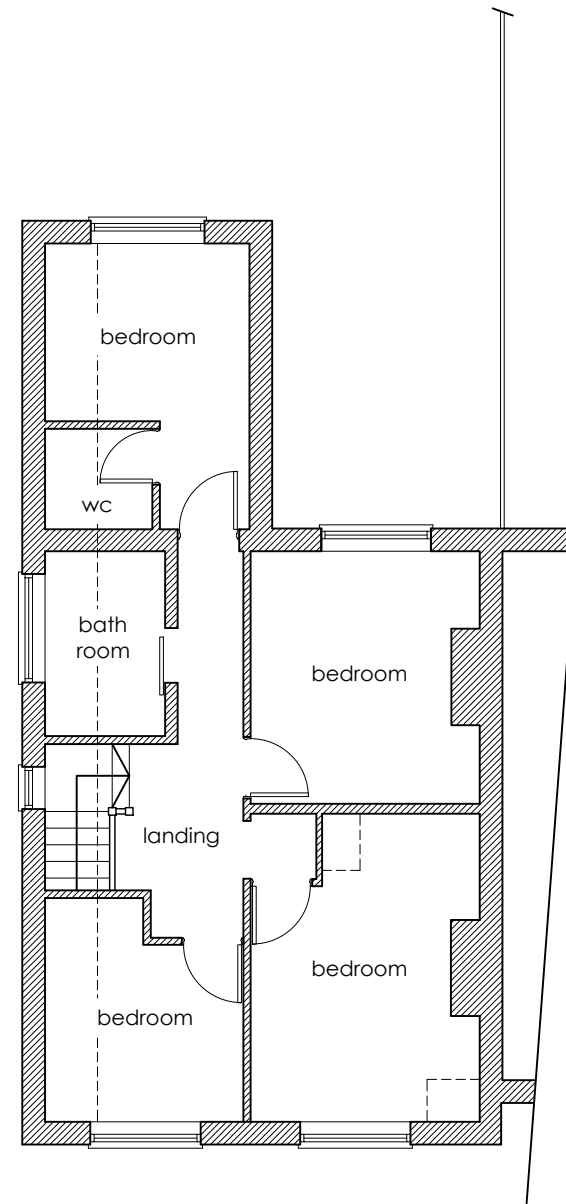

first

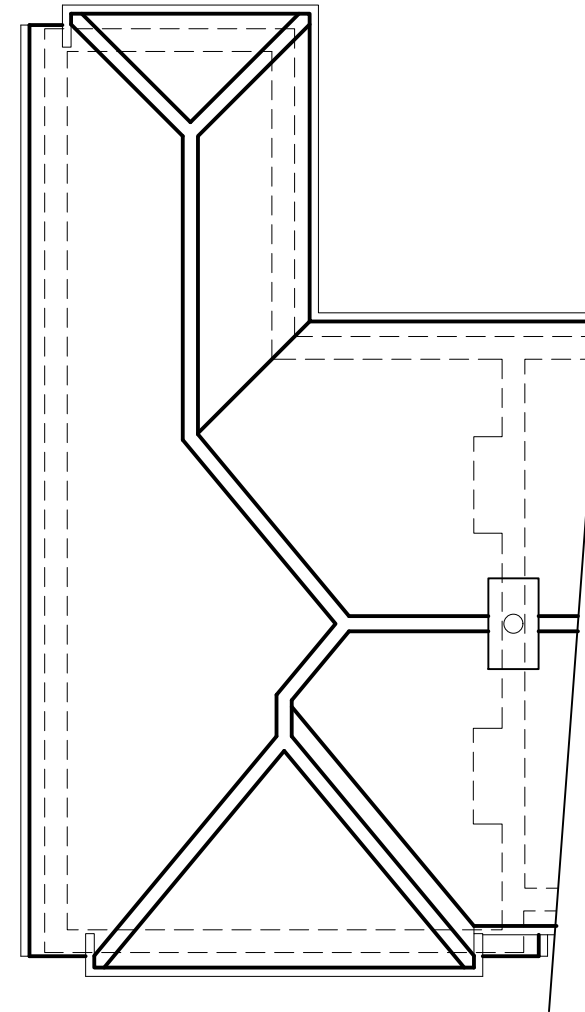

roof



Project Title
Mr Boyer
13 Claremont Street
Herne Bay

Drawing Title
PLANNING APPLICATION
Existing plans

Scale
1:100 @ A3

Drawing No.
184/02

Revision.
A

