


THIS DRAWING AND SPECIFICATIONS ARE THE PROPERTY OF THE PERFORMANCE WINDOW GROUP. THEY ARE ISSUED IN STRICT CONFIDENCE AND SHALL NOT BE REPRODUCED, COPIED OR USED AS THE BASIS FOR MANUFACTURING WITHOUT WRITTEN PERMISSION.

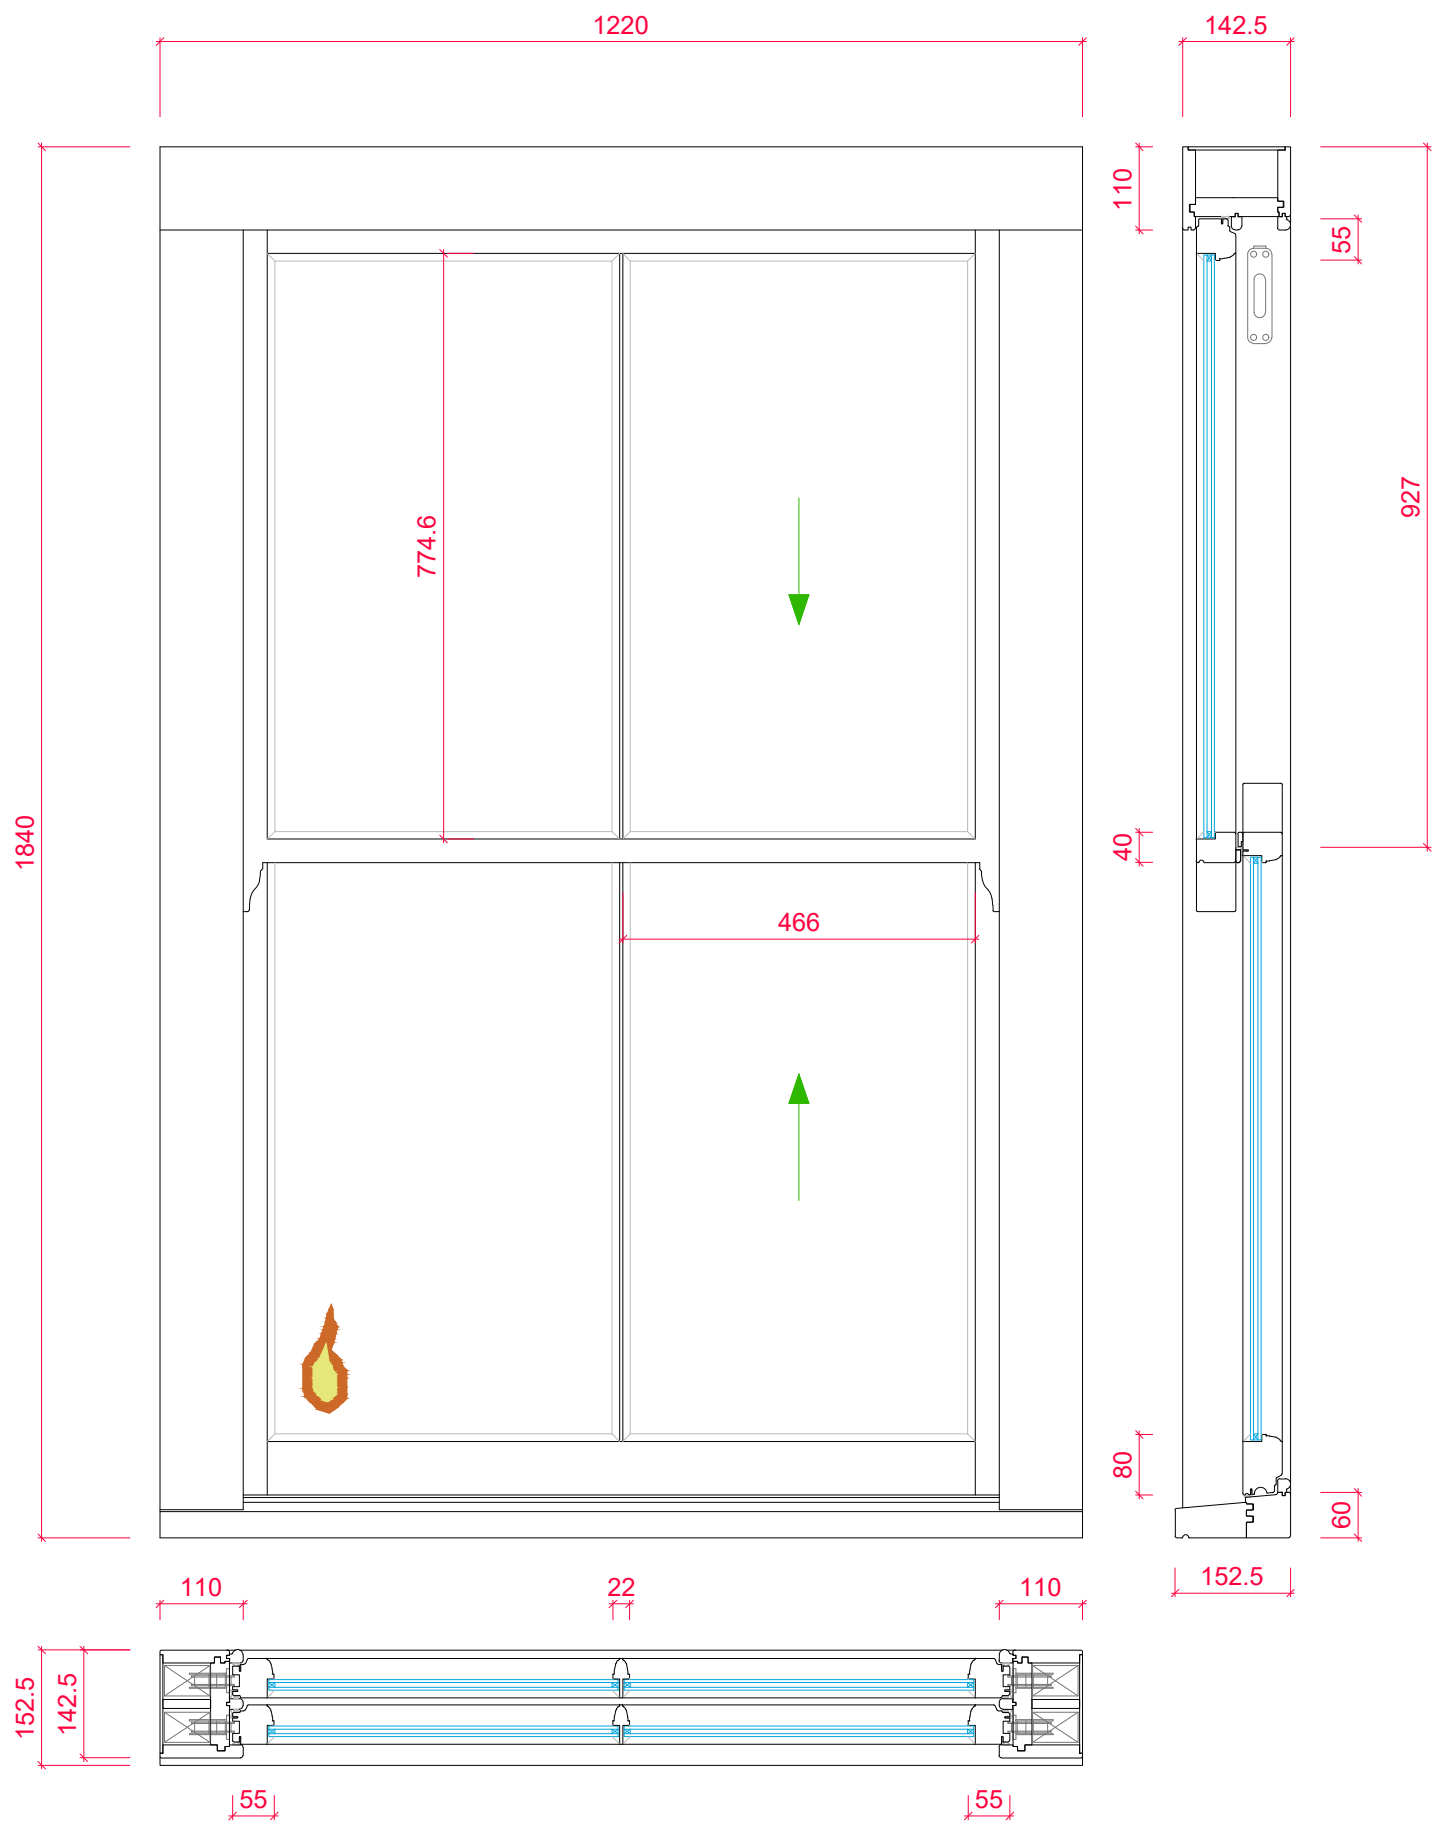

PRODUCT RANGE:  
176mm BOX SASH (Ovolo)  
14mm Narrow Cavity Unit

TITLE  
Mr & Mrs Cox - Quote Ref: 6623/1 V2  
Item 7 - Rear Office

DRAWN BY: LH DATE DRAWN: 09/08/2022 SCALE: 1:10 @ A3