


THIS DRAWING AND SPECIFICATIONS ARE THE PROPERTY OF THE PERFORMANCE WINDOW GROUP. THEY ARE ISSUED IN STRICT CONFIDENCE AND SHALL NOT BE REPRODUCED, COPIED OR USED AS THE BASIS FOR MANUFACTURING WITHOUT WRITTEN PERMISSION.

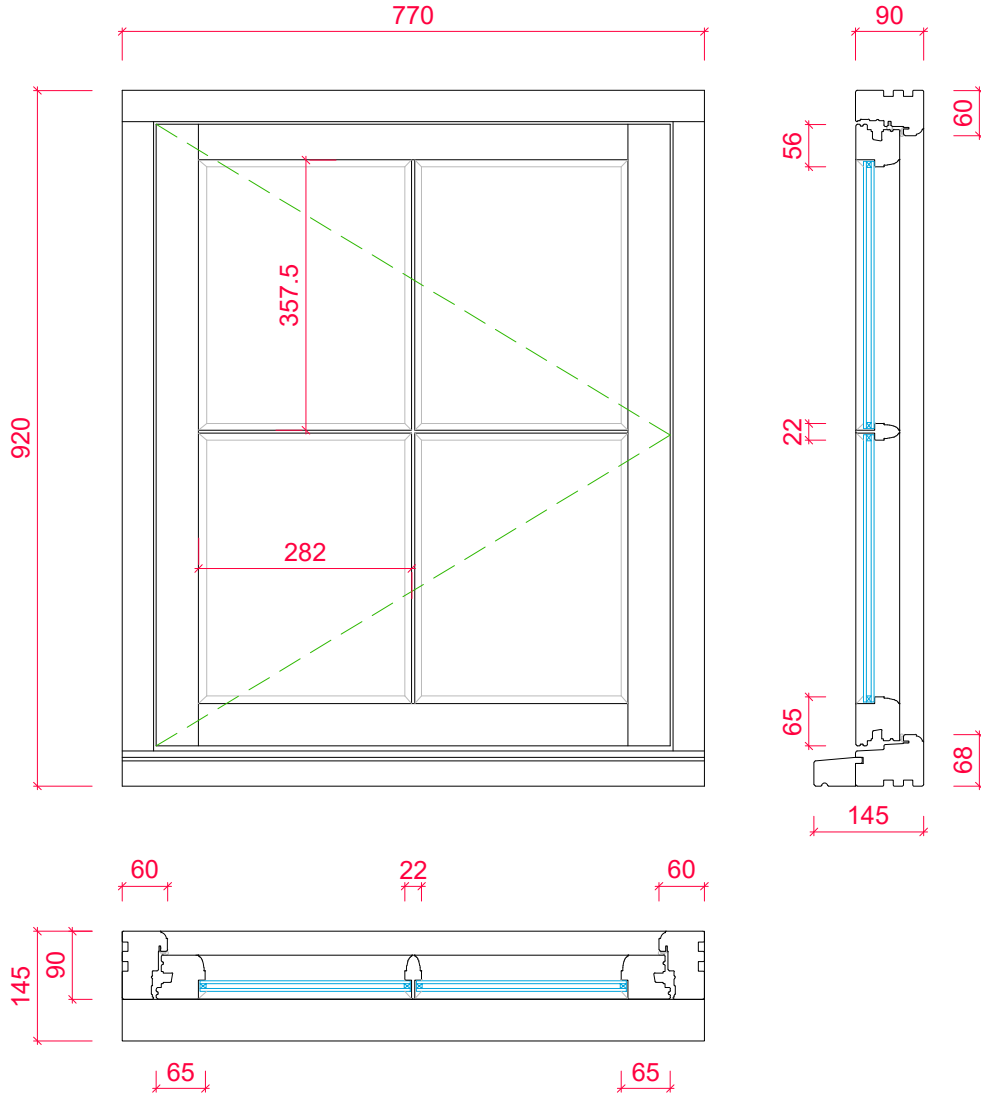

PRODUCT RANGE:			
COTTAGE CASEMENT (<i>Ovolo</i>)			
14mm Narrow Cavity Unit			
TITLE			
Mr & Mrs Cox - Quote Ref: 6623/2 V1			
Item 3 - Rear Office			
DRAWN BY:	LH	DATE DRAWN:	09/08/2022
SCALE:		1:10 @ A4	