


THIS DRAWING AND SPECIFICATIONS ARE THE PROPERTY OF THE PERFORMANCE WINDOW GROUP. THEY ARE ISSUED IN STRICT CONFIDENCE AND SHALL NOT BE REPRODUCED, COPIED OR USED AS THE BASIS FOR MANUFACTURING WITHOUT WRITTEN PERMISSION.

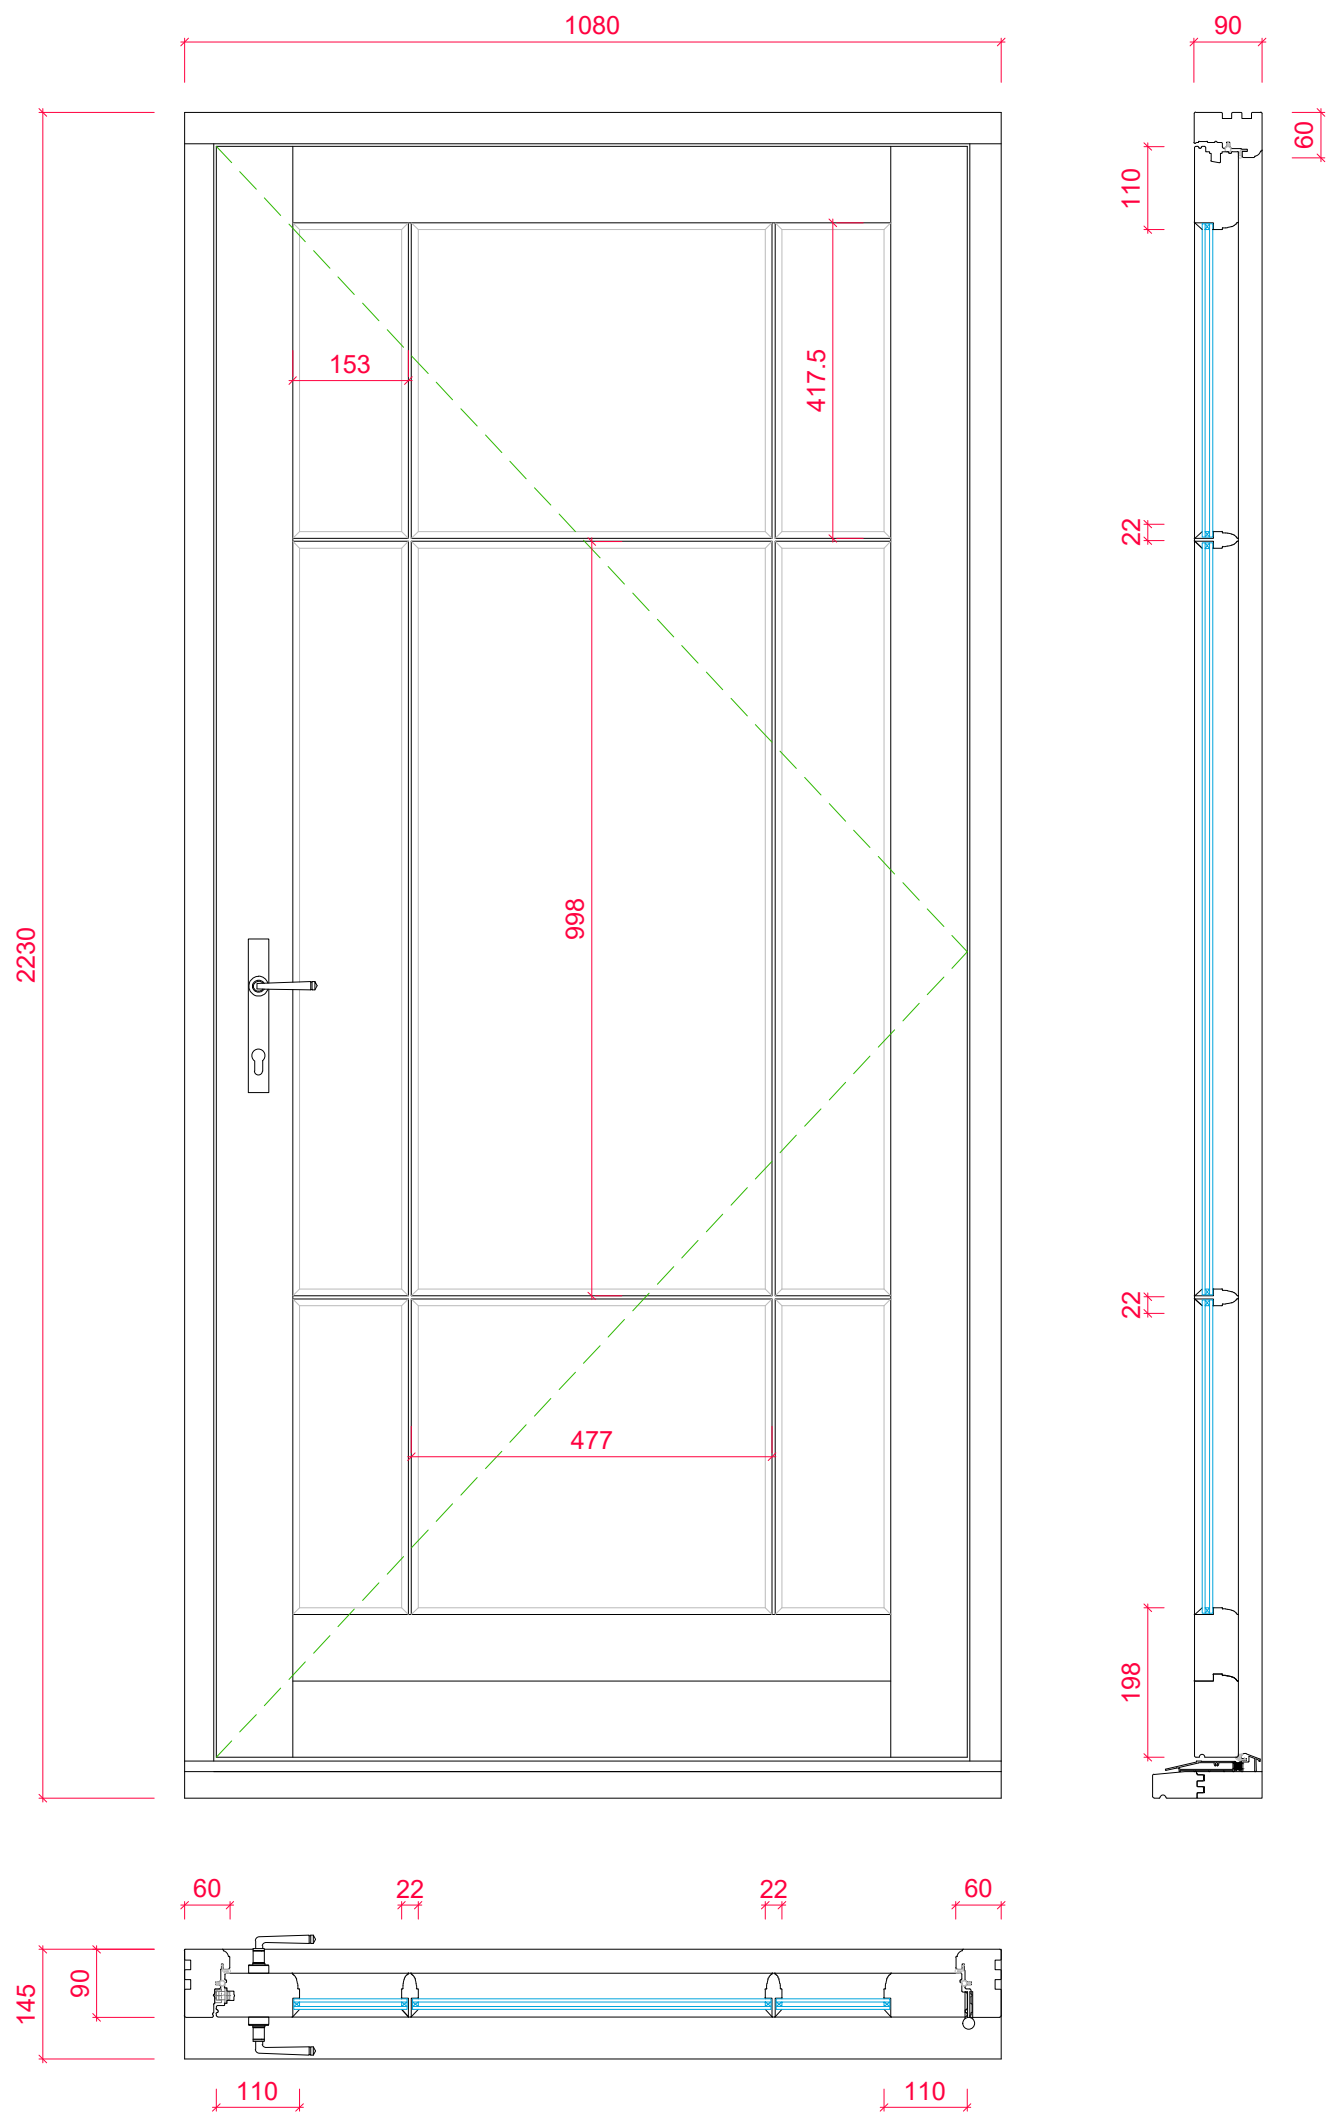

PRODUCT RANGE:  
**ENTRANCE DOOR - OPEN OUT (Ovolo)**  
 14mm Narrow Cavity Unit

TITLE  
 Mr & Mrs Cox - Quote Ref: 6623/3 V1  
 Item 1 - Rear Kitchen

DRAWN BY: LH | DATE DRAWN: 09/08/2022 | SCALE: 1:10 @ A3