


THIS DRAWING AND SPECIFICATIONS ARE THE PROPERTY OF THE PERFORMANCE WINDOW GROUP. THEY ARE ISSUED IN STRICT CONFIDENCE AND SHALL NOT BE REPRODUCED, COPIED OR USED AS THE BASIS FOR MANUFACTURING WITHOUT WRITTEN PERMISSION.

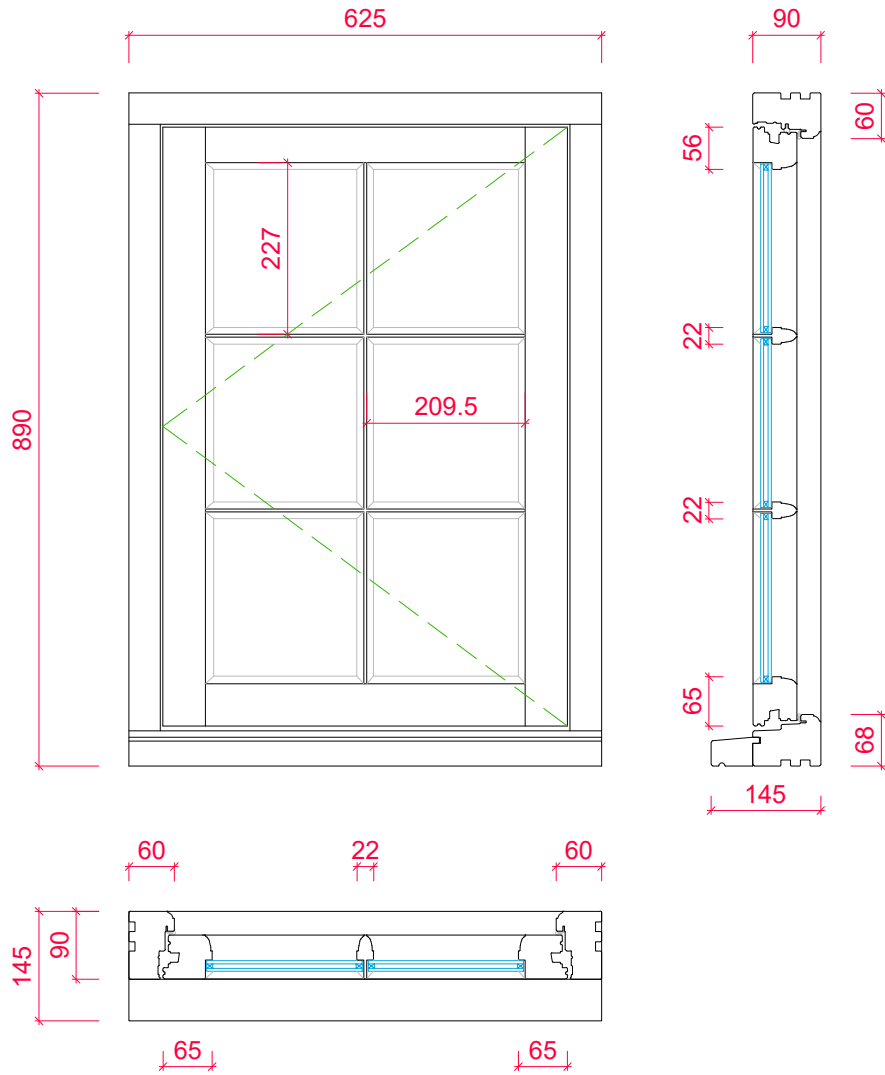

PRODUCT RANGE:  
**COTTAGE CASEMENT (Ovolo)**  
 14mm Narrow Cavity Unit

TITLE  
 Mr & Mrs Cox - Quote Ref: 6623/2 V1  
 Item 1 - Rear W/C

DRAWN BY: LH | DATE DRAWN: 09/08/2022 | SCALE: 1:10 @ A4