
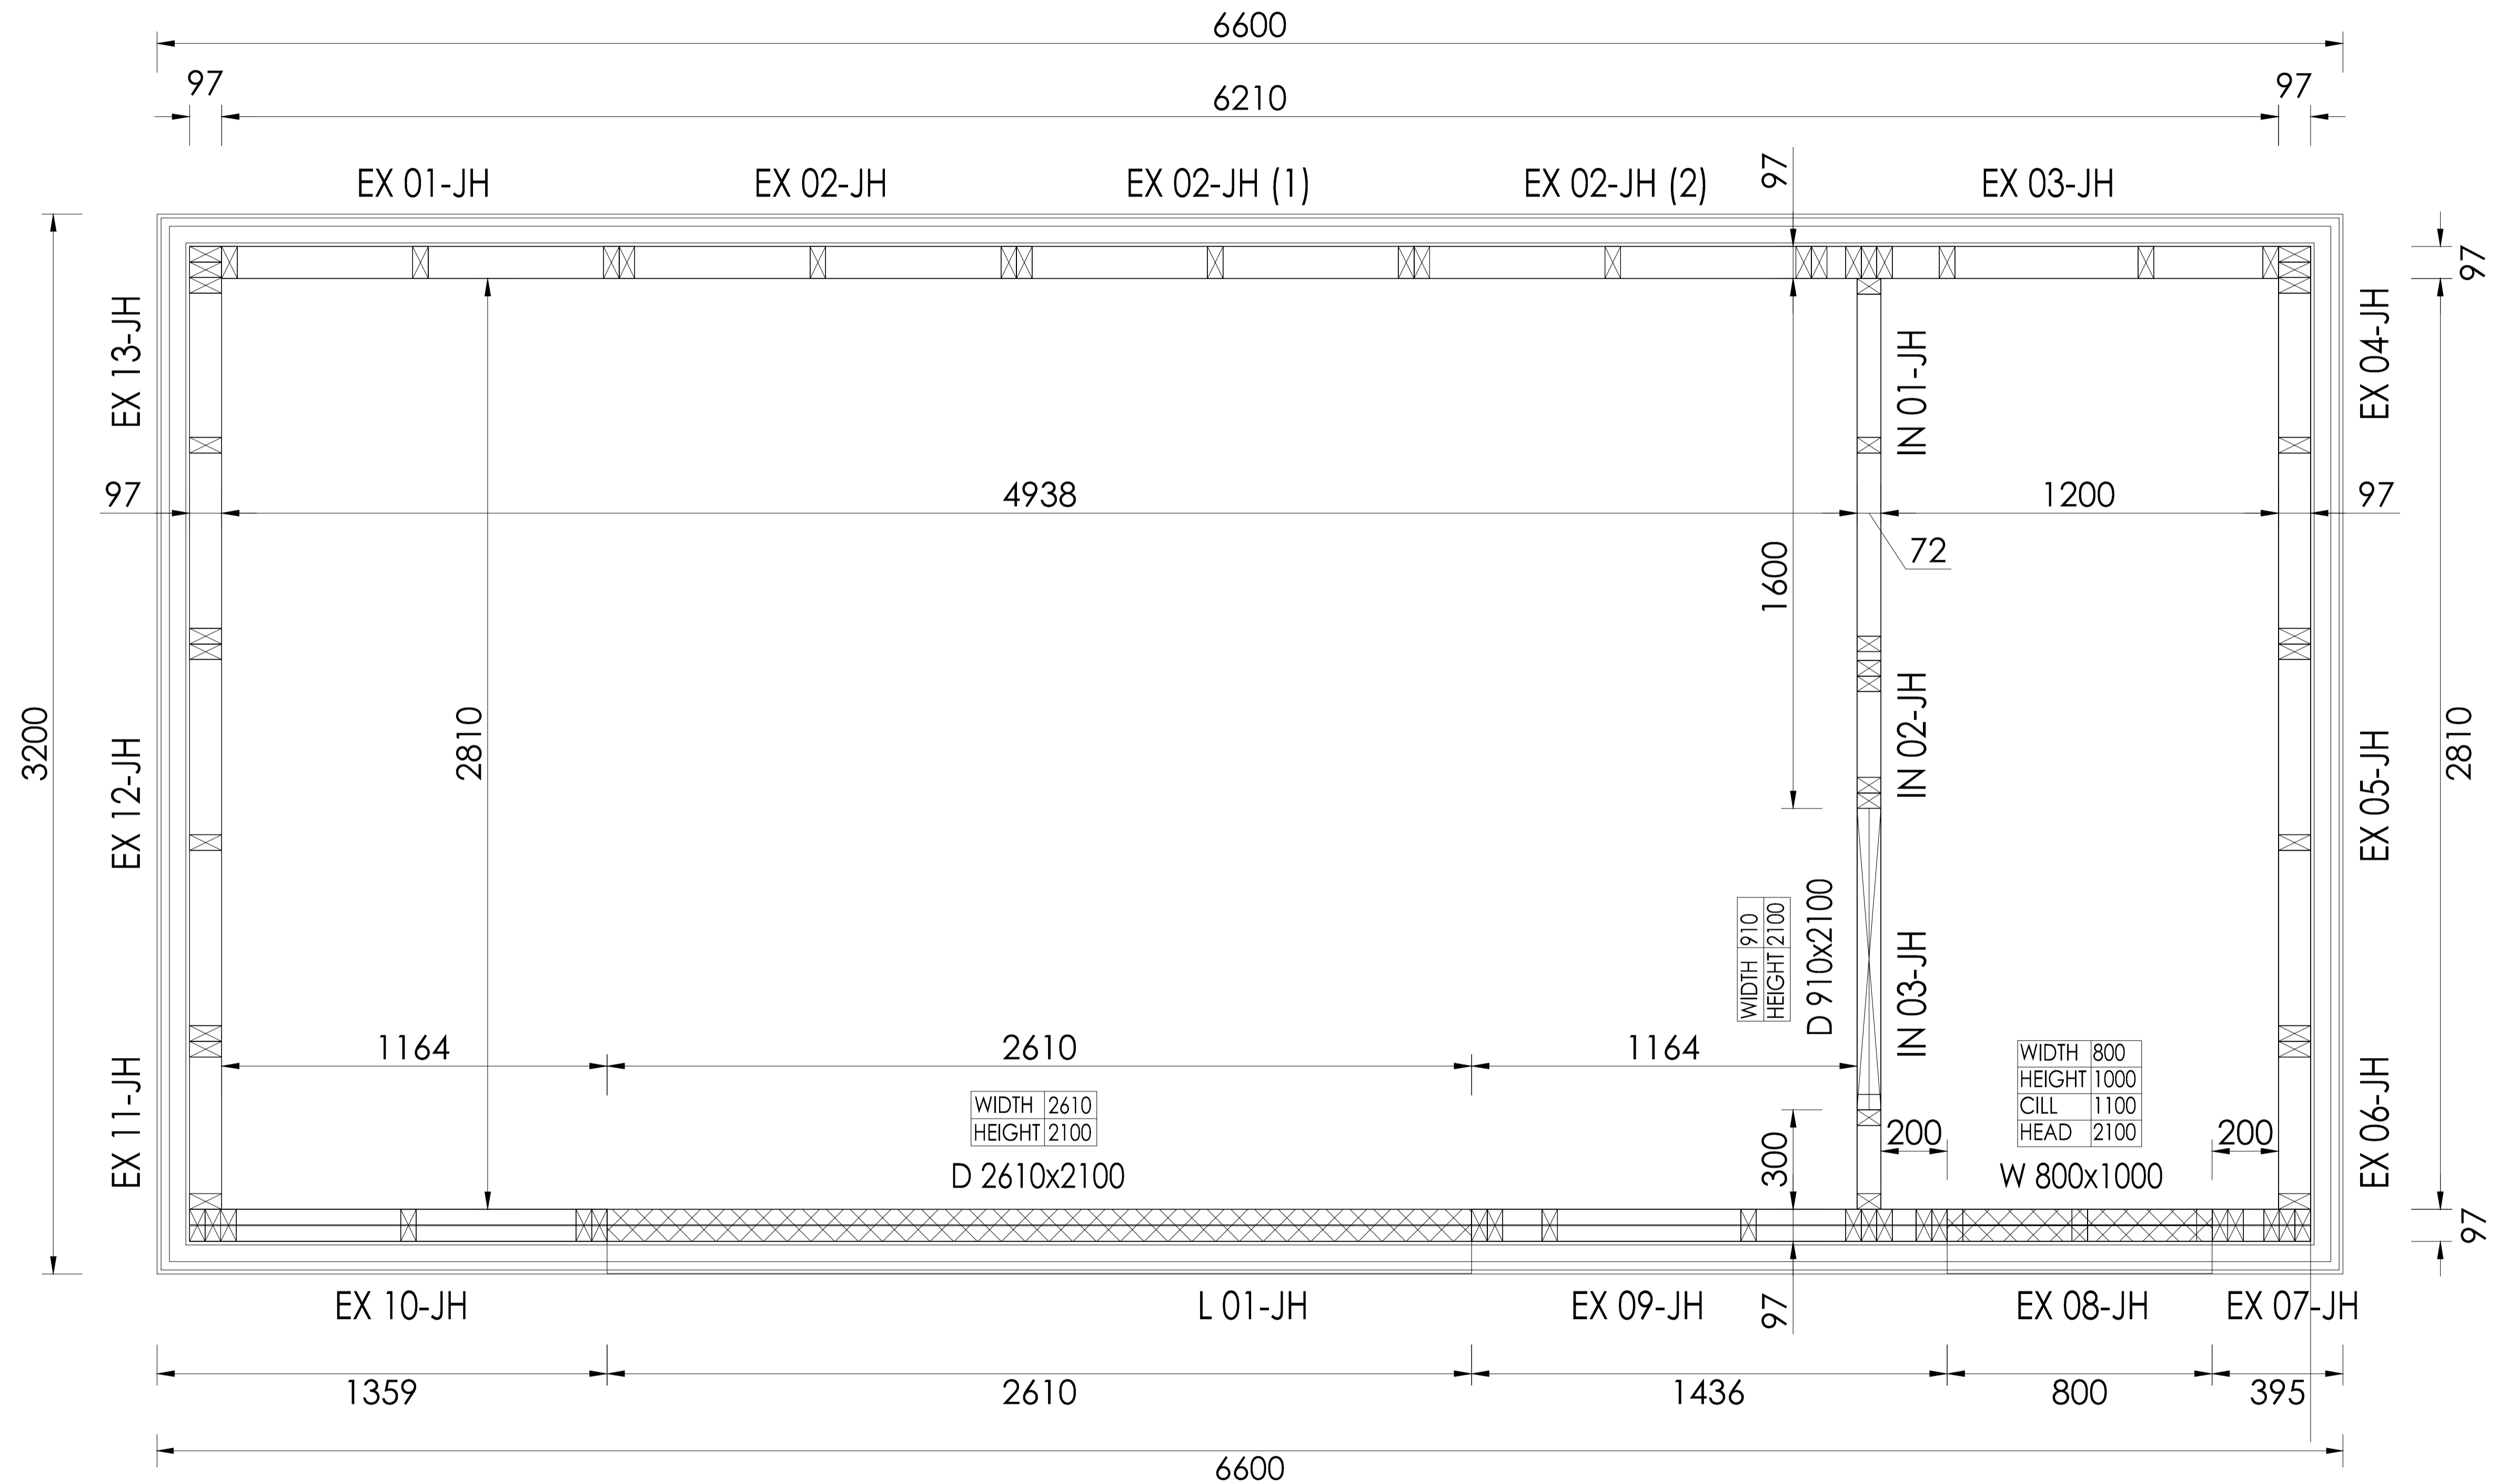
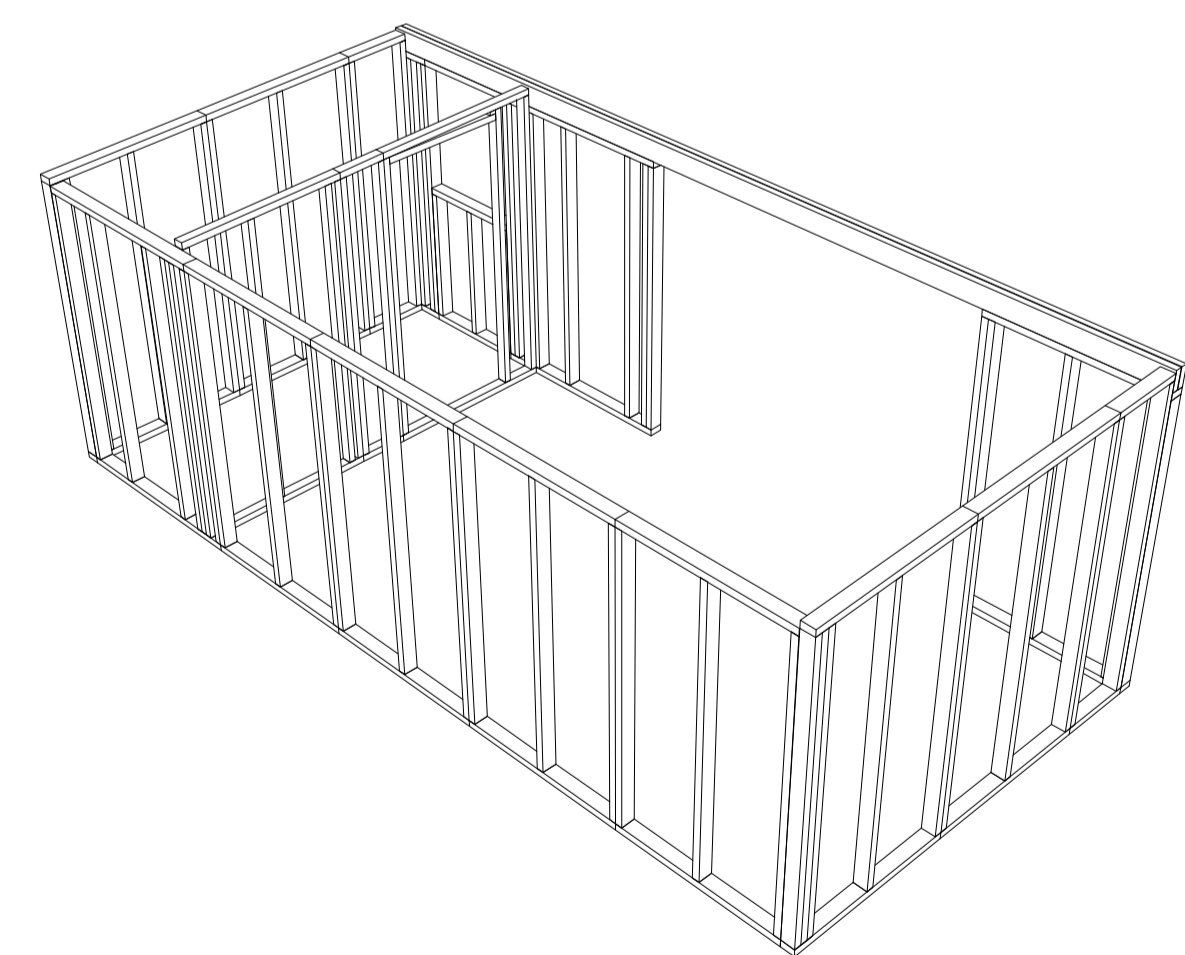


47x97 Headbinder to Front & Rear panels

11mm OSB fitted to outside face of External Panels.

Nail centres: ▶ Perimeter - 150mm ▶ Intermediate - 300mm

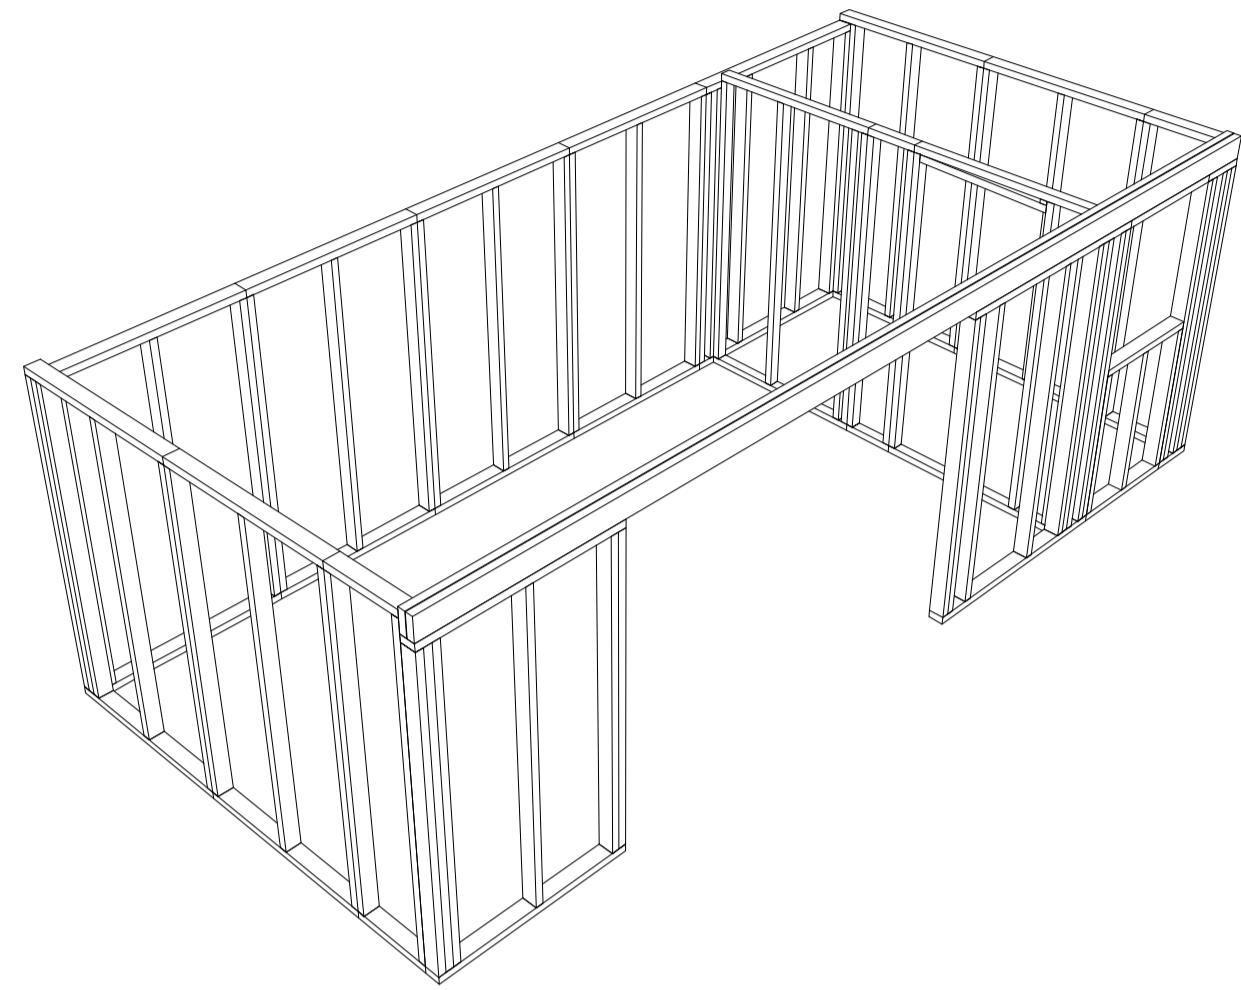

Loose Timber

47x97 - 2/6.2

Jamie Hesford (6.6m x 3.2m) - Panel Layout

eco-ROOM
COLLECTION