


Loose Timber  
 47x122 - 2/3.9 2/6.6  
 47x97 - 5/0.4

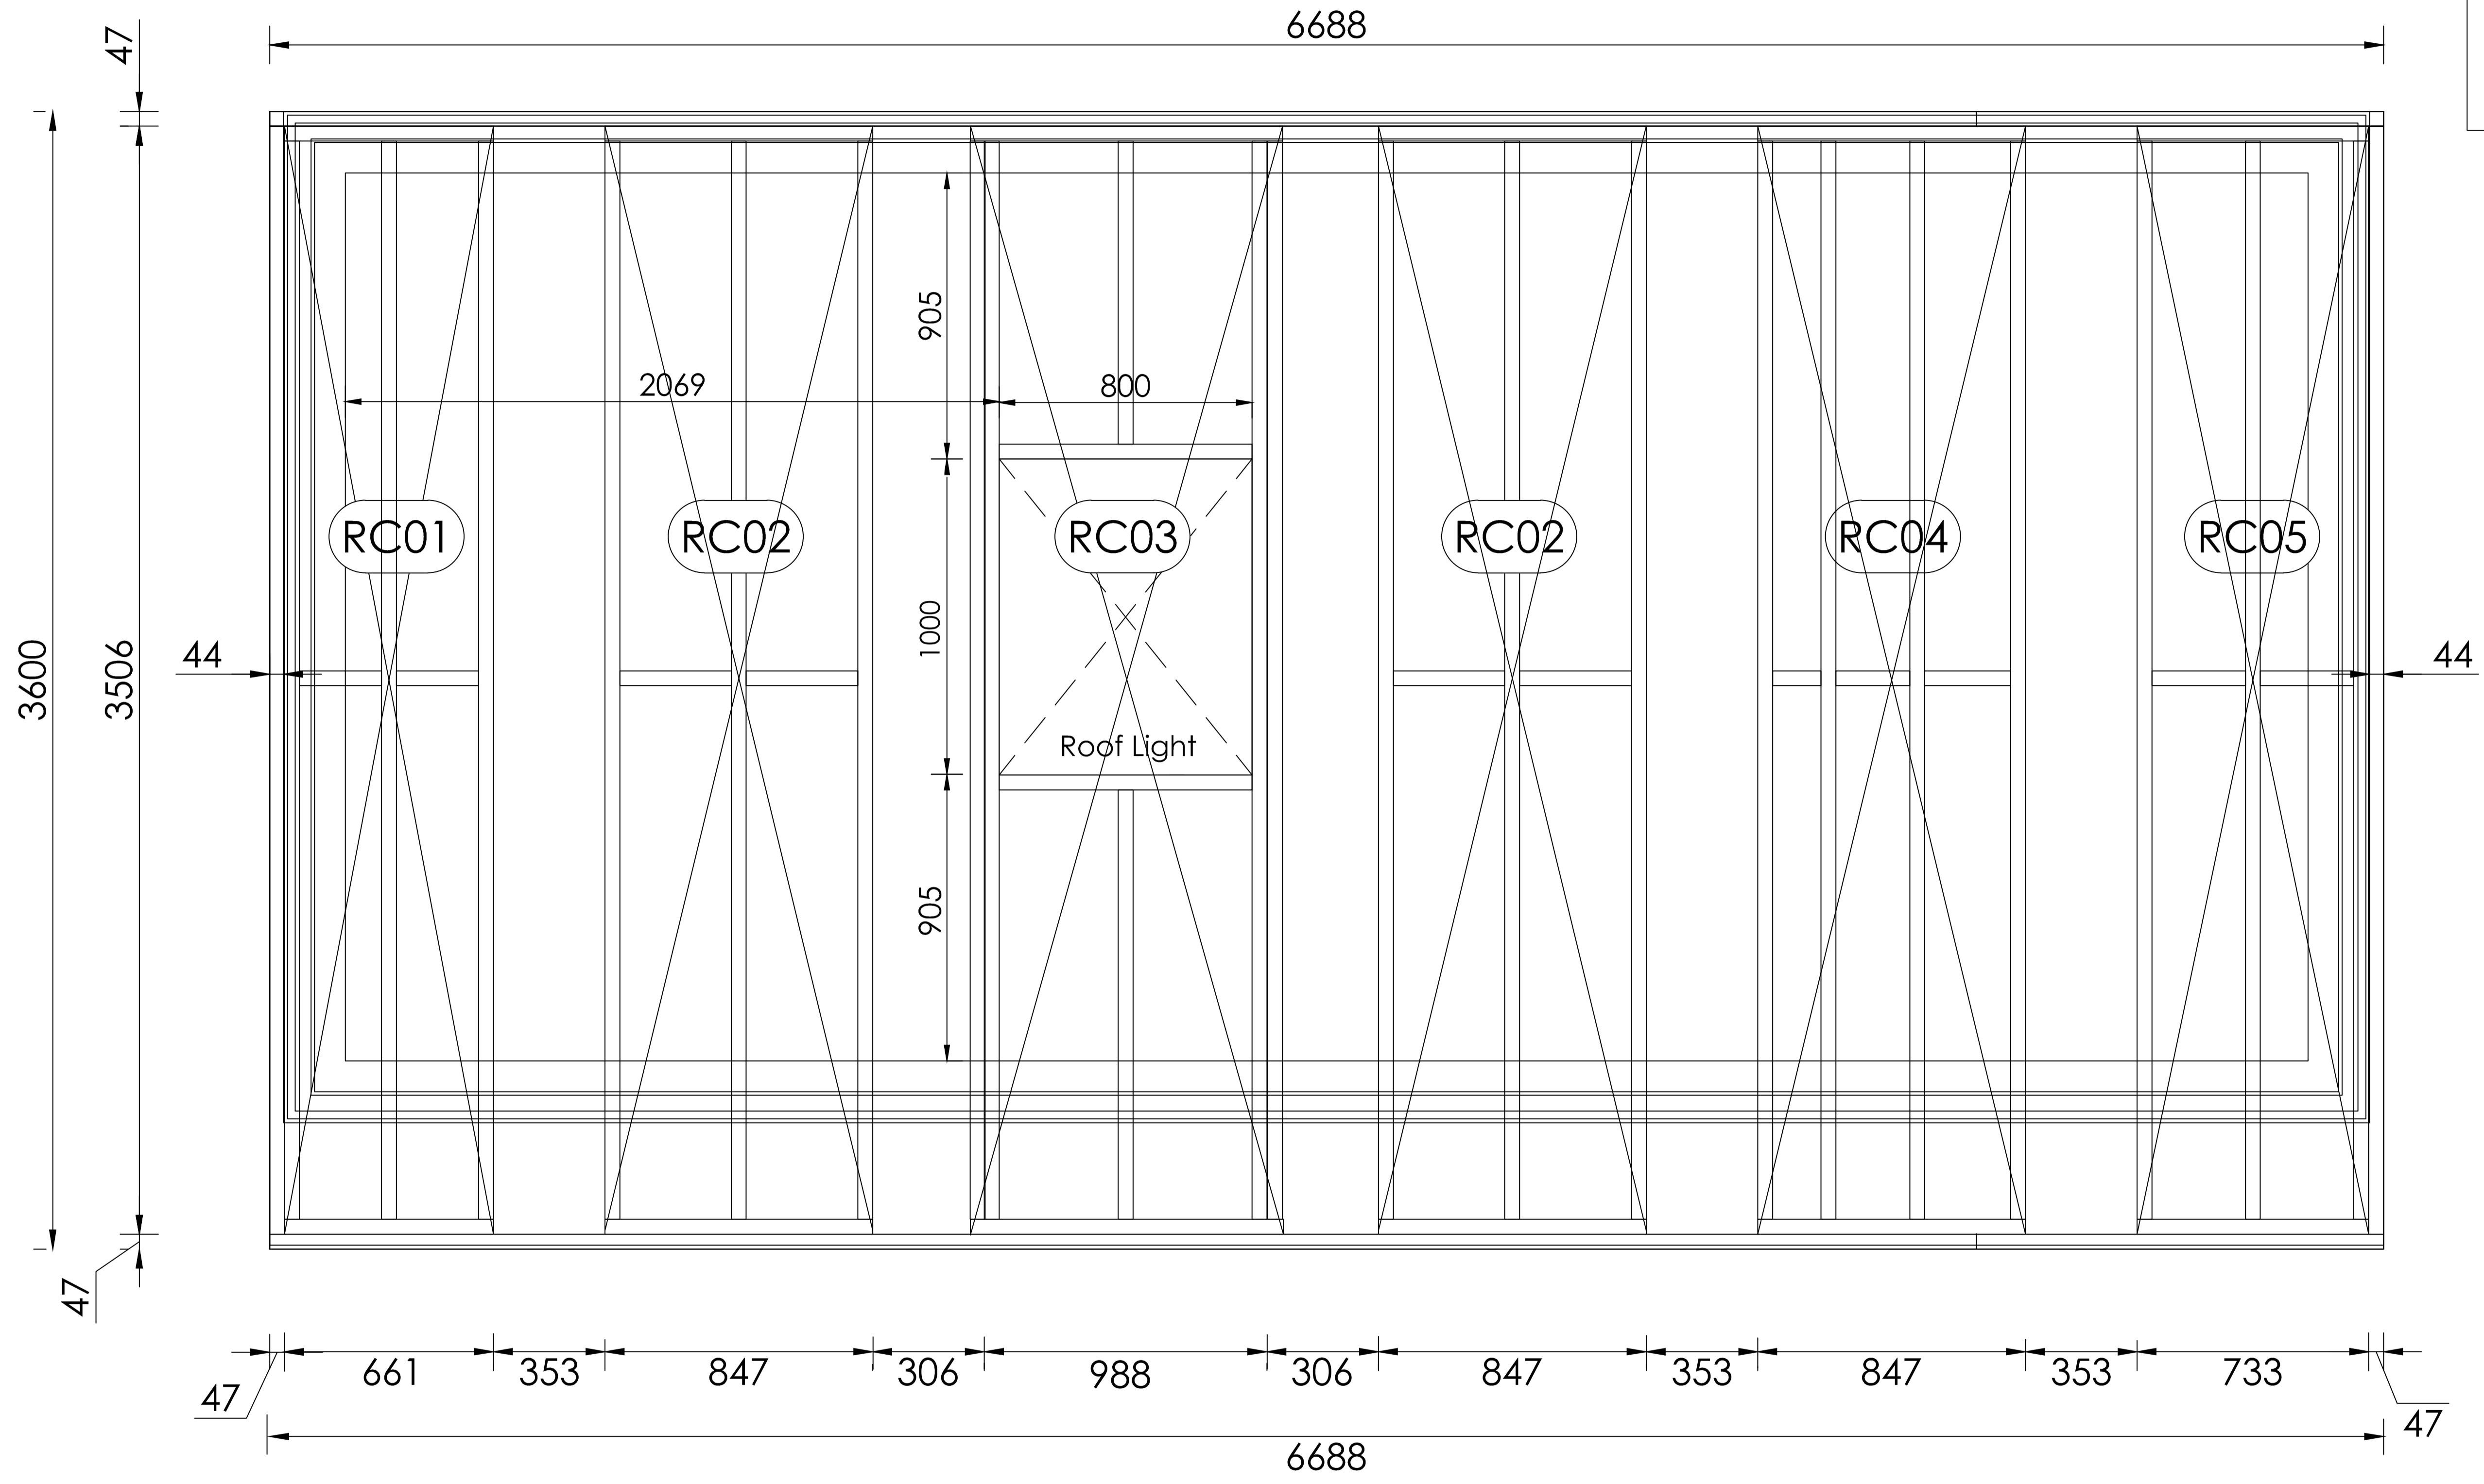

----- - loose noggins to fit on site

Jamie Hesford (6.6m x 3.2m) - Roof Panel Layout

