

SCHEDULE OF ACCOMMODATION – EXISTING – GROSS INTERNAL AREA (GIA)

- COMMERCIAL SHOP UNIT – GROUND FLOOR – GIA 64.6sqm
- COMMERCIAL STORAGE FOR SHOP UNIT – GROUND FLOOR – GIA 39.7sqm
- EXTERNAL WC (SHOP) – GROUND FLOOR – GIA 1.5sqm
- COMMERCIAL SHOP UNIT / STORAGE – GROUND FLOOR TOTAL – GIA 105.8sqm
- EXTERNAL COVERED STORAGE AREA (SHOP) – GROUND FLOOR TOTAL – 41.5sqm
- FLAT (2 BED) – GROUND FLOOR – GIA 11.5sqm
- FLAT (2 BED) – GROUND FLOOR EXTERNAL UTILITY – GIA 2.1sqm
- FLAT (2 BED) – FIRST FLOOR – GIA 49sqm
- FLAT (2 BED) – FLAT GROUND/FIRST FLOOR TOTAL – GIA 62.6sqm





Client
Mr. K. VAIRAVANATHAN
 12 Scots Hill
 Croxley Green
 Hertfordshire
 WD3 3AD

DO NOT SCALE THIS DRAWING. USE FIGURED DIMENSIONS ONLY
 CONTRACTORS ARE RESPONSIBLE FOR TAKING AND CHECKING SITE DIMENSIONS
 DESIGN COPYRIGHT IS VESTED IN THE ARCHITECT FROM WHOM
 CONSENT MUST BE OBTAINED FOR COPYING OR REPRODUCING THIS DRAWING

NOTES AND SCHEDULES

This drawing has been reproduced from the drawing prepared by ES Architecture Limited ES Architecture drawing no. 21/065_S2

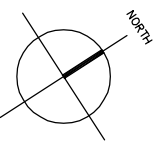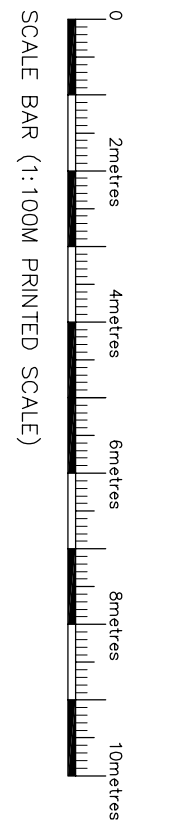

Chess
 Architecture
 &
 Development
 Limited

PIA House 4 Norfolk Court Norfolk Road
 Rickmansworth Hertfordshire WD3 1LA
 T. 01923 718565 F. 01923 712255
 E. info@chessad.com W. www.chessad.com

Letter	Revisions	Date	
A Updated for Planning Application. 25/09/23			
Existing First Floor Plan			
12 Scots Hill WD3 3AD			
Scale	1:100 @ A3	Date	Aug '23
Drawn	MM	Checked	
CAD FILE:- m:\2316-102.dwg			
Job No.	2316	Sheet No.	102 - A