



Side Elevation
Scale 1:100
0 4m



Rear Elevation
Scale 1:100
0 4m

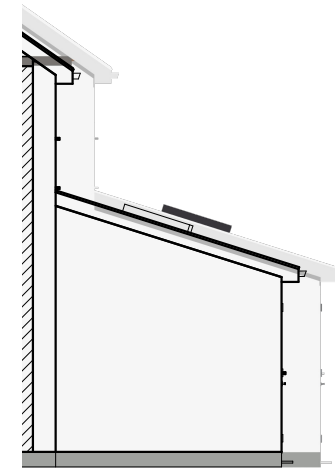

View A
Scale 1:100
0 4m

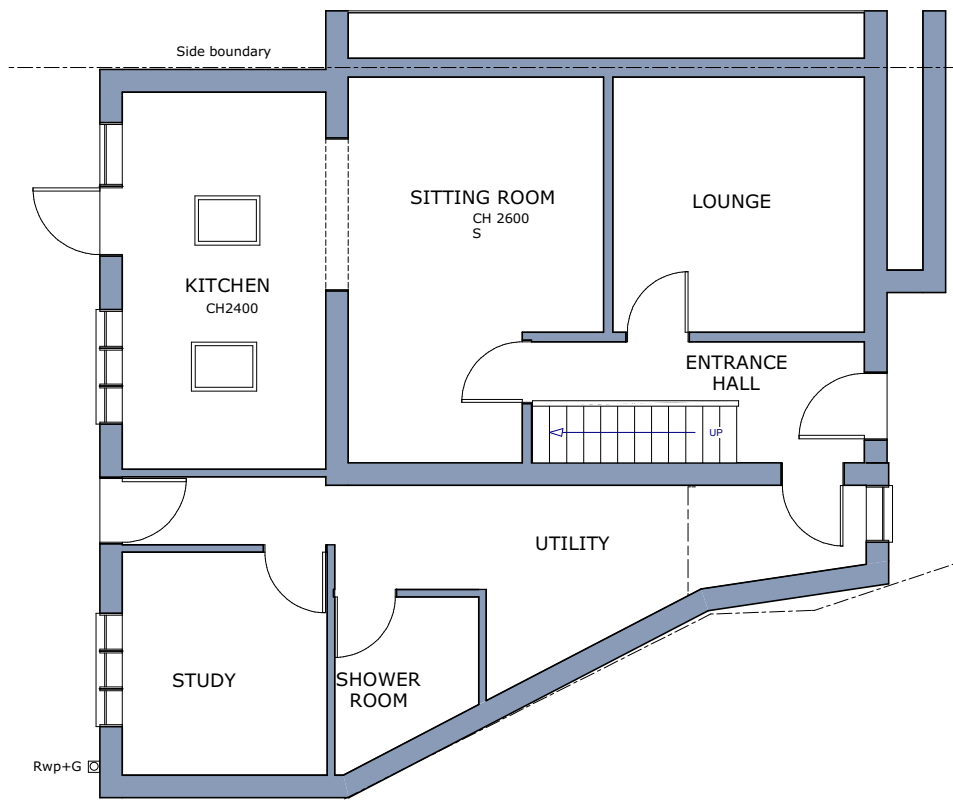

Extg. GF Plan
Scale 1:100
0 4m

