

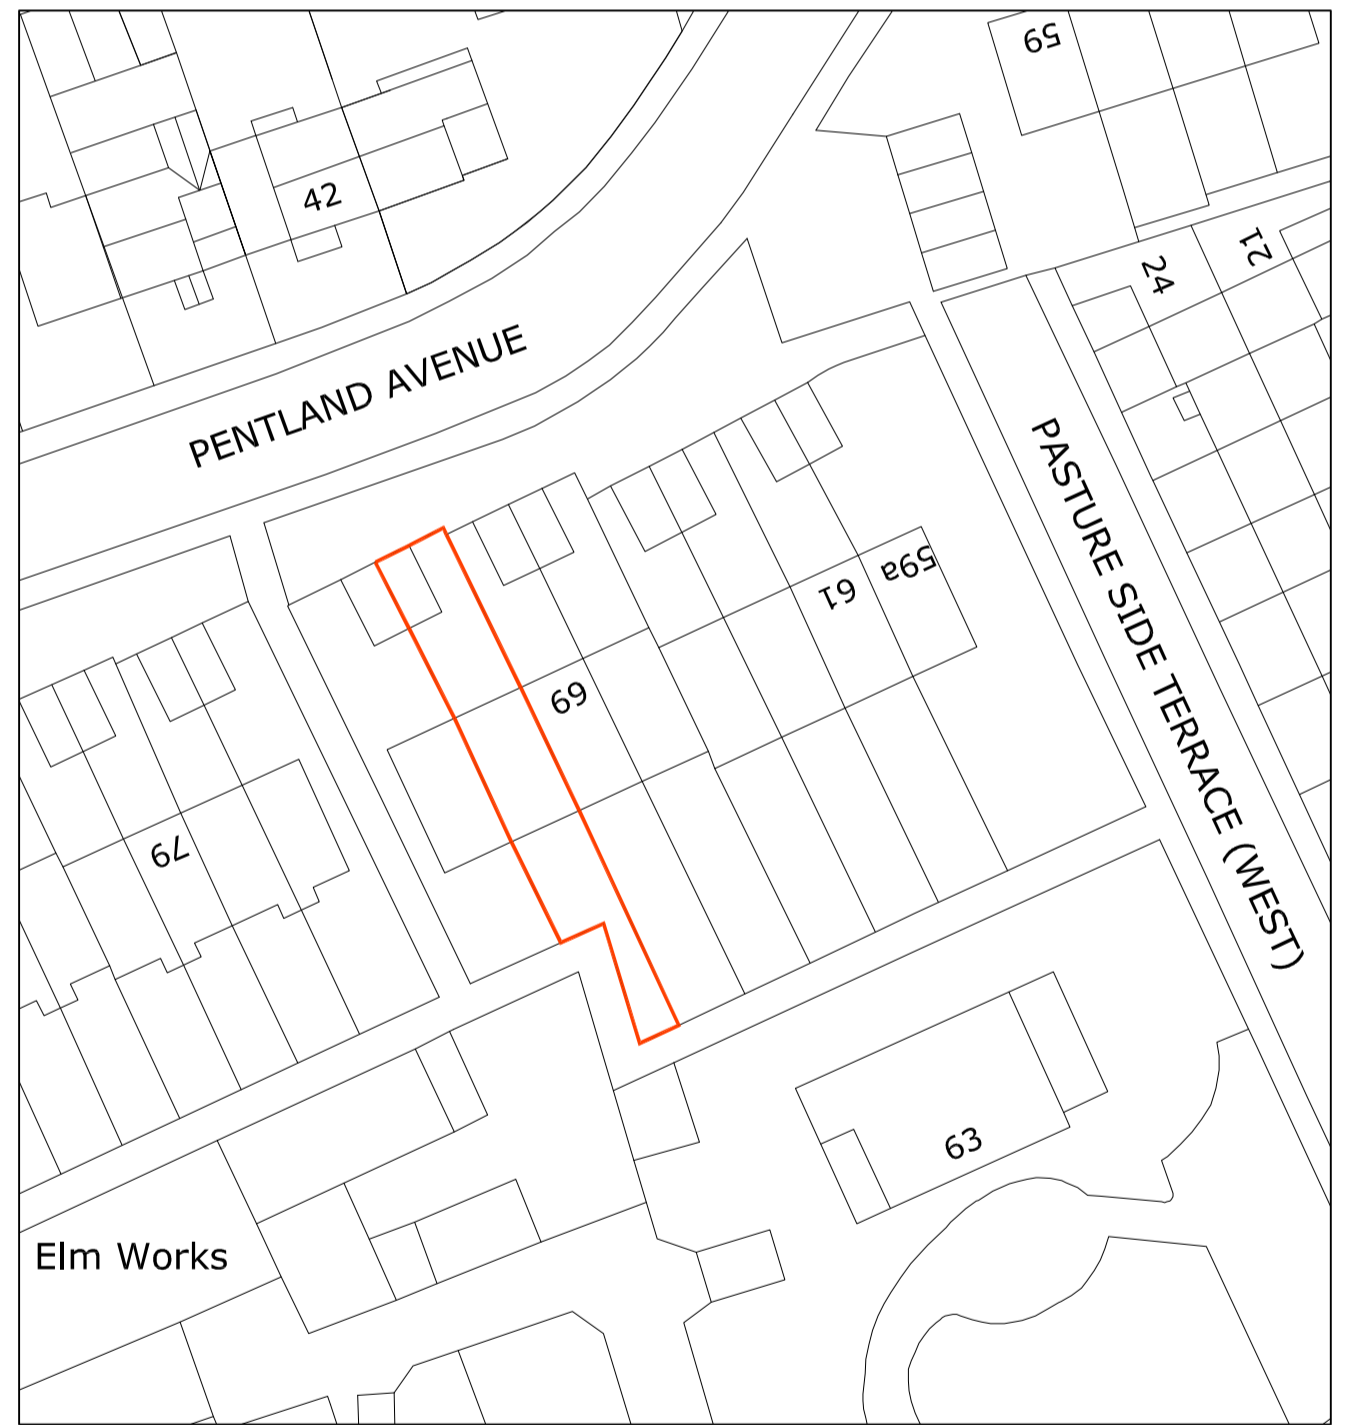
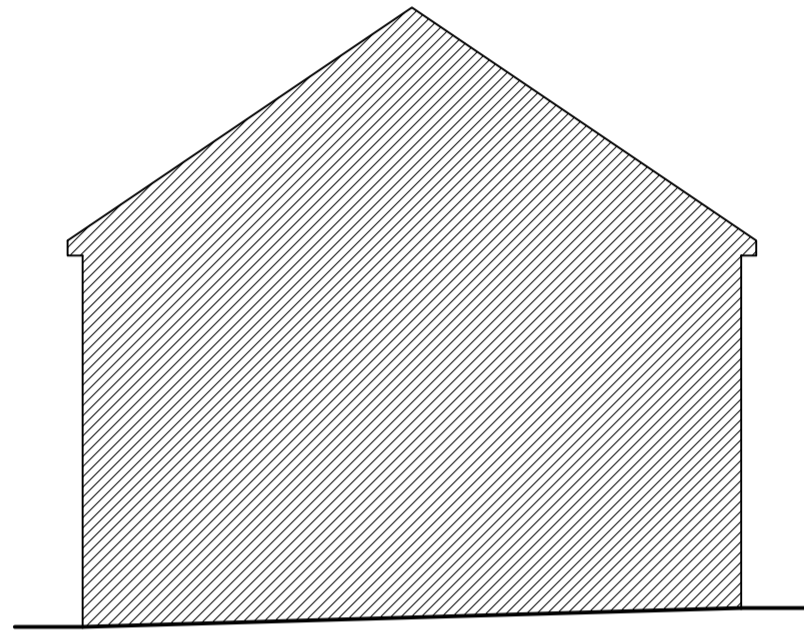
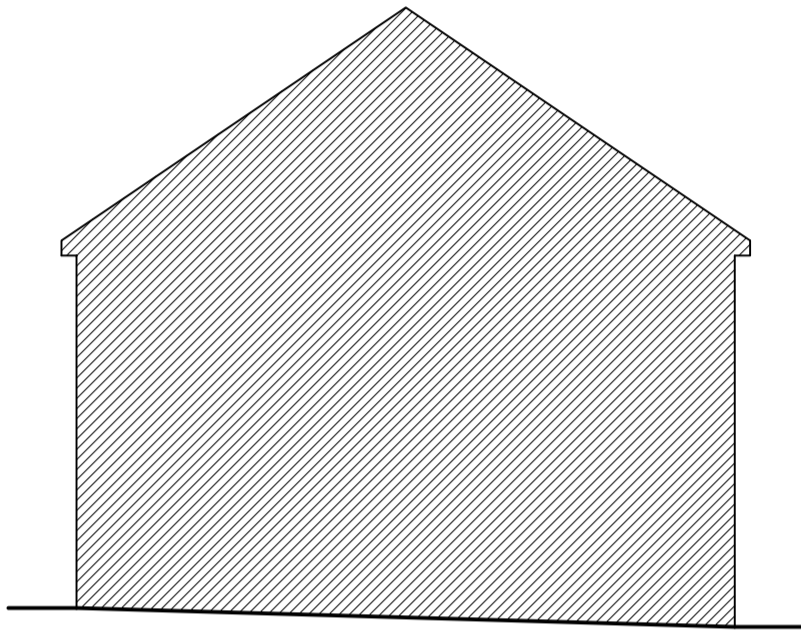
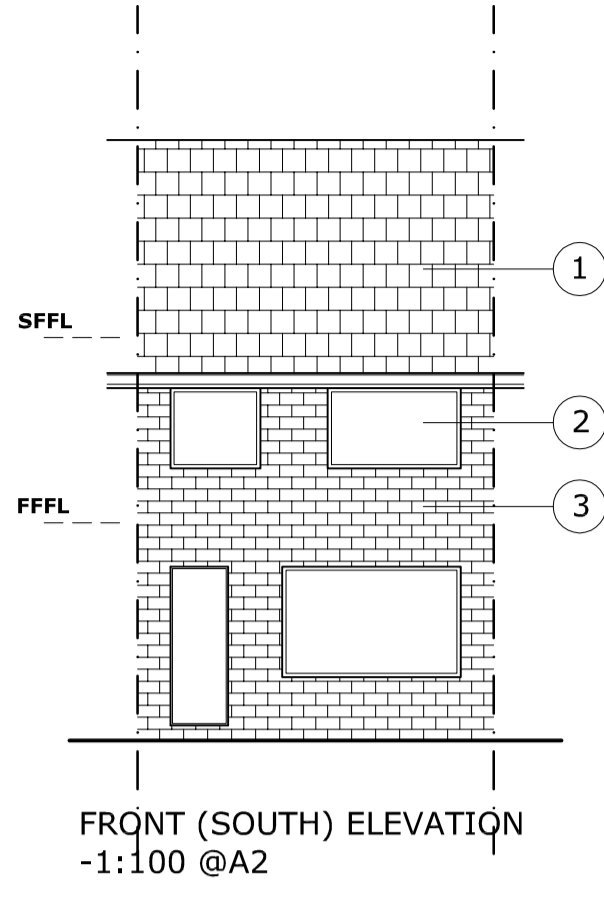
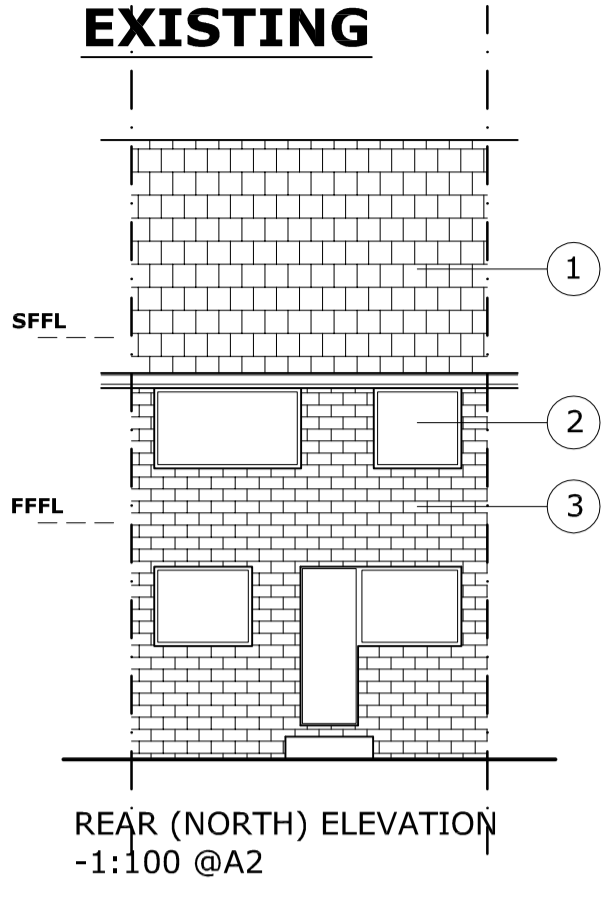
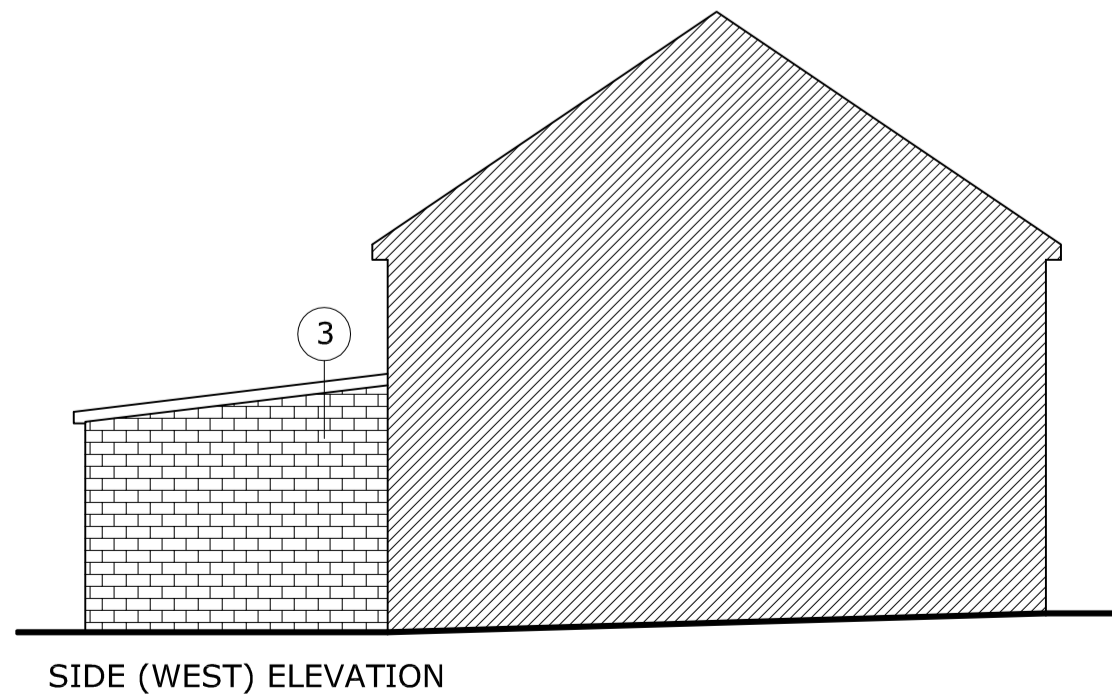
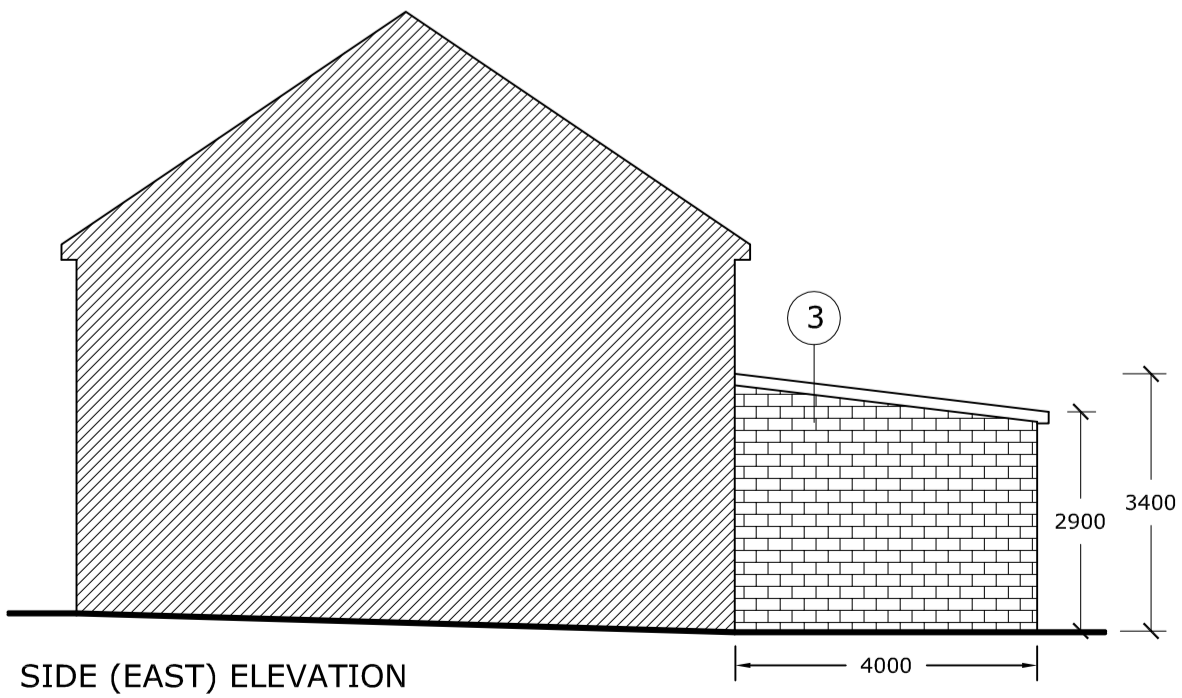


NOTES
 This drawing is copyright and shall not be reproduced without permission of 363 Architecture.
 Do not scale from this drawing. Use figured dimensions only.
 It is the Contractors responsibility to check all dimensions on site.
 It is the Contractors responsibility to ensure compliance with the Building Regulations.
 This drawing is to be read in conjunction with all Structural Engineers drawings.
 This drawing is to be read in conjunction with all relevant drawings and schedules.

EXISTING

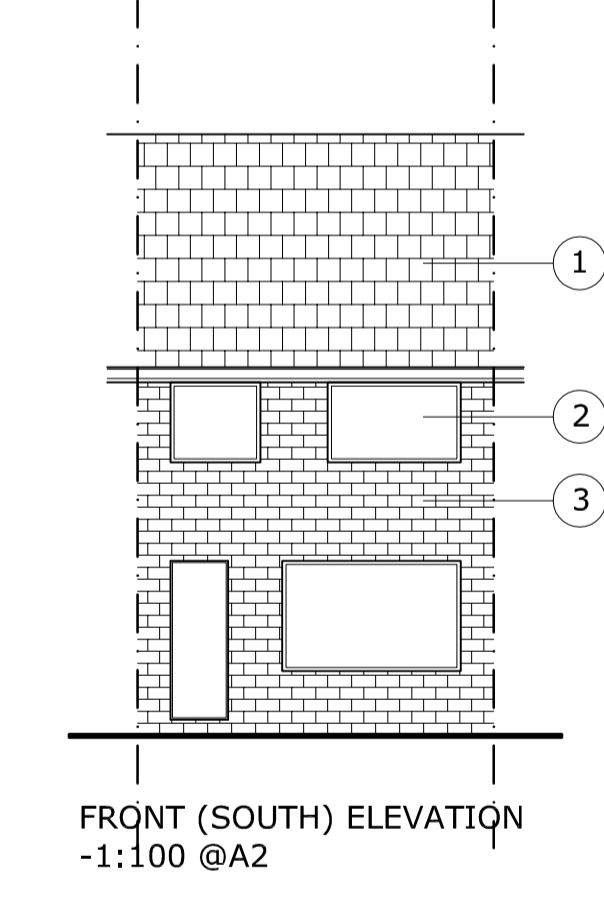

PROPOSED

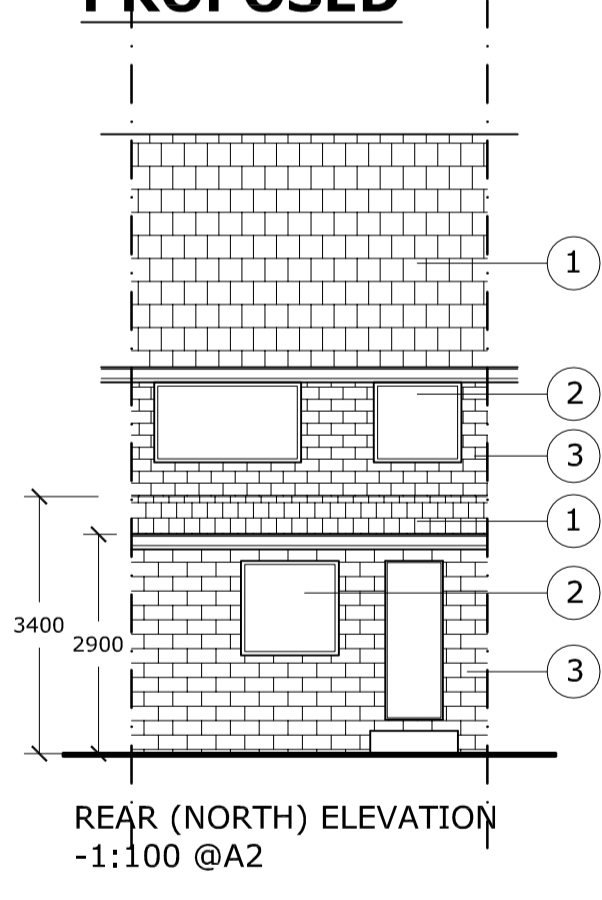

T: -07940047391 -01274656053
 E: info@363architecture.com
 W: www.363architecture.com
 985 Leeds Road, Bradford, BD3 7ND

DRAWING TITLE:
PROPOSED & EXISTING ELEVATIONS

DATE: MAY 2023	SCALE: 1:100	SHEET SIZE: A2
REF: A101		
STATUS: PLANNING		
CLIENT: RASHID MAHMOOD		
PROJECT ADDRESS: 71 PENTLAND AVENUE BRADFORD, BD14 6JF		