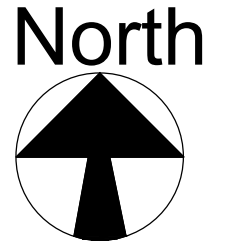

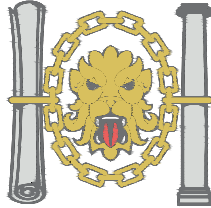
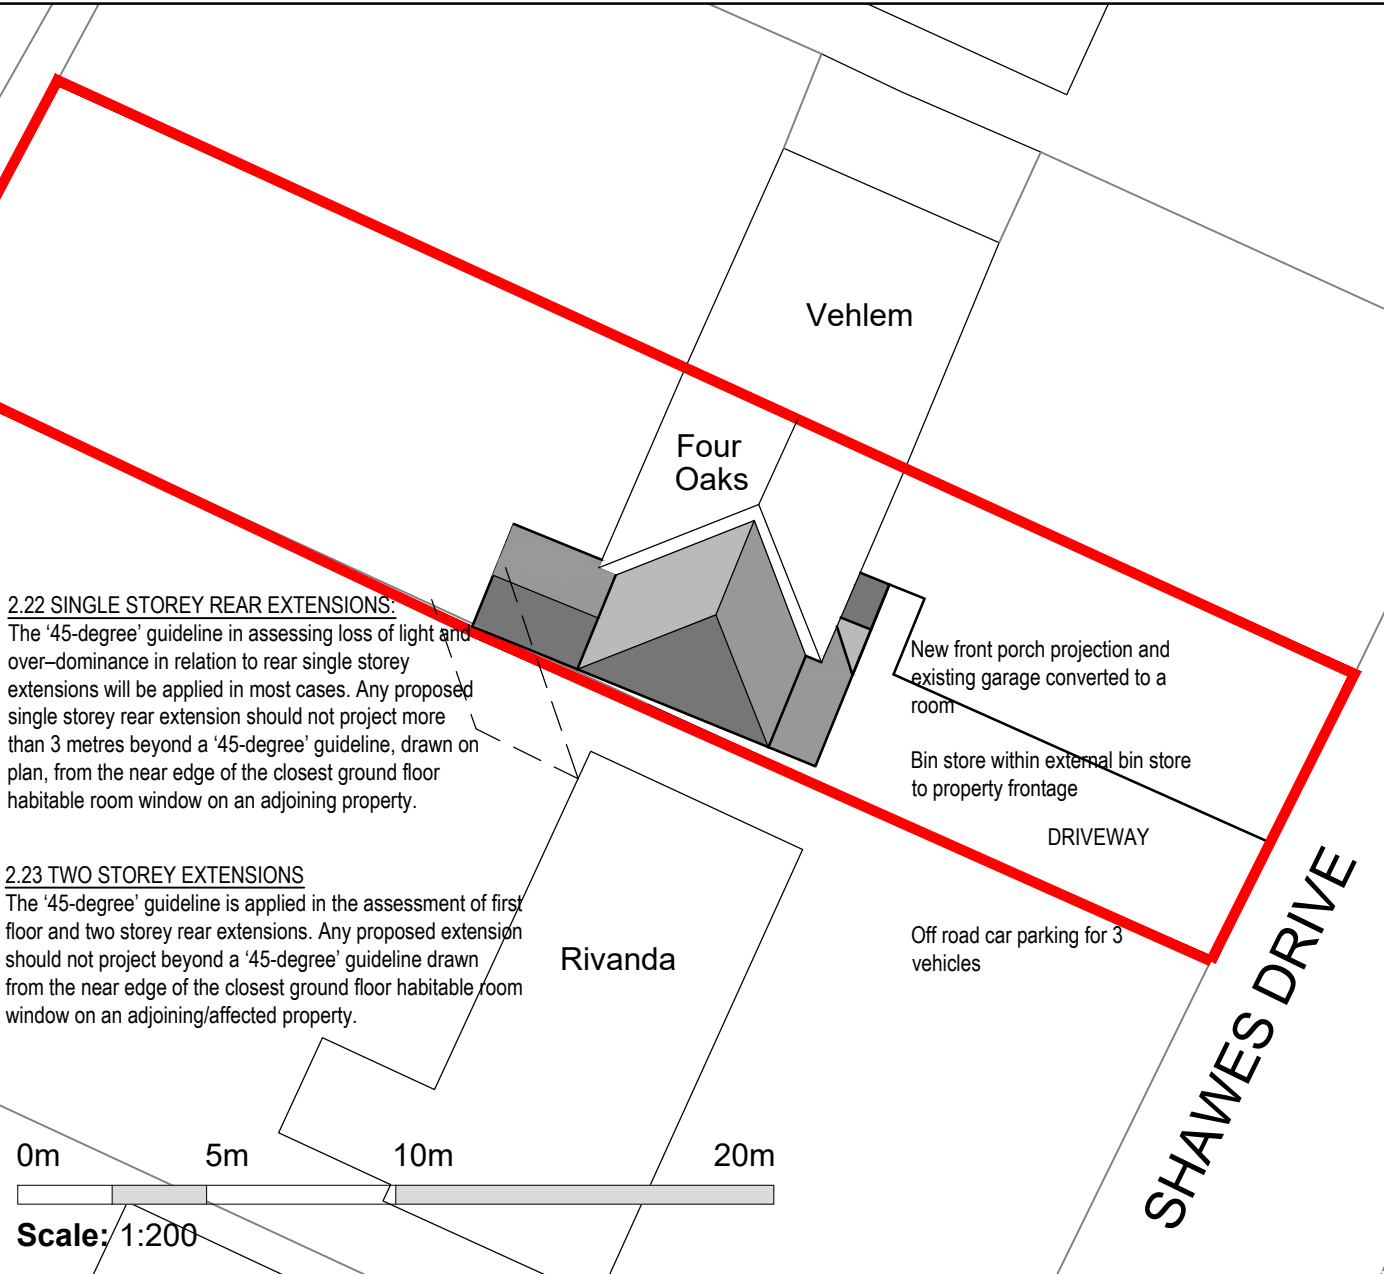


Four Oaks, Shawes Drive, Adlington PR6 9HR



Rev A - Front porch/lower front roof added to proposal. MDB Nov 2023

	bpd Architecture CIAT Registered practice Sitchstone, Brown House Lane, Higher Wheelton, Chorley, Lancashire PR6 8HR Tel: 01257 220510 web: www.betterplan.co.uk email: info@betterplan.co.uk		
	 Chartered Institute of Architectural Technologists Registered Practice		
Project Four Oaks, Shawes Drive, Adlington, CHORLEY PR6 9HR			
Title PROPOSED SITE BLOCK PLAN			
Scale @ A4 1:200	Date Dec 2022	Ref Job 1101	Drawn MDB
Drg No 1101/FOA/BP			Rev A



Site block plan - 1:200