


Do Not Scale Dimensions From Drawing

Rev.	Date	Description
D	02.06.23	Changed format of levels to indicate old and new levels. Fall gradients have also been added.
E	29.09.23	Levels updated

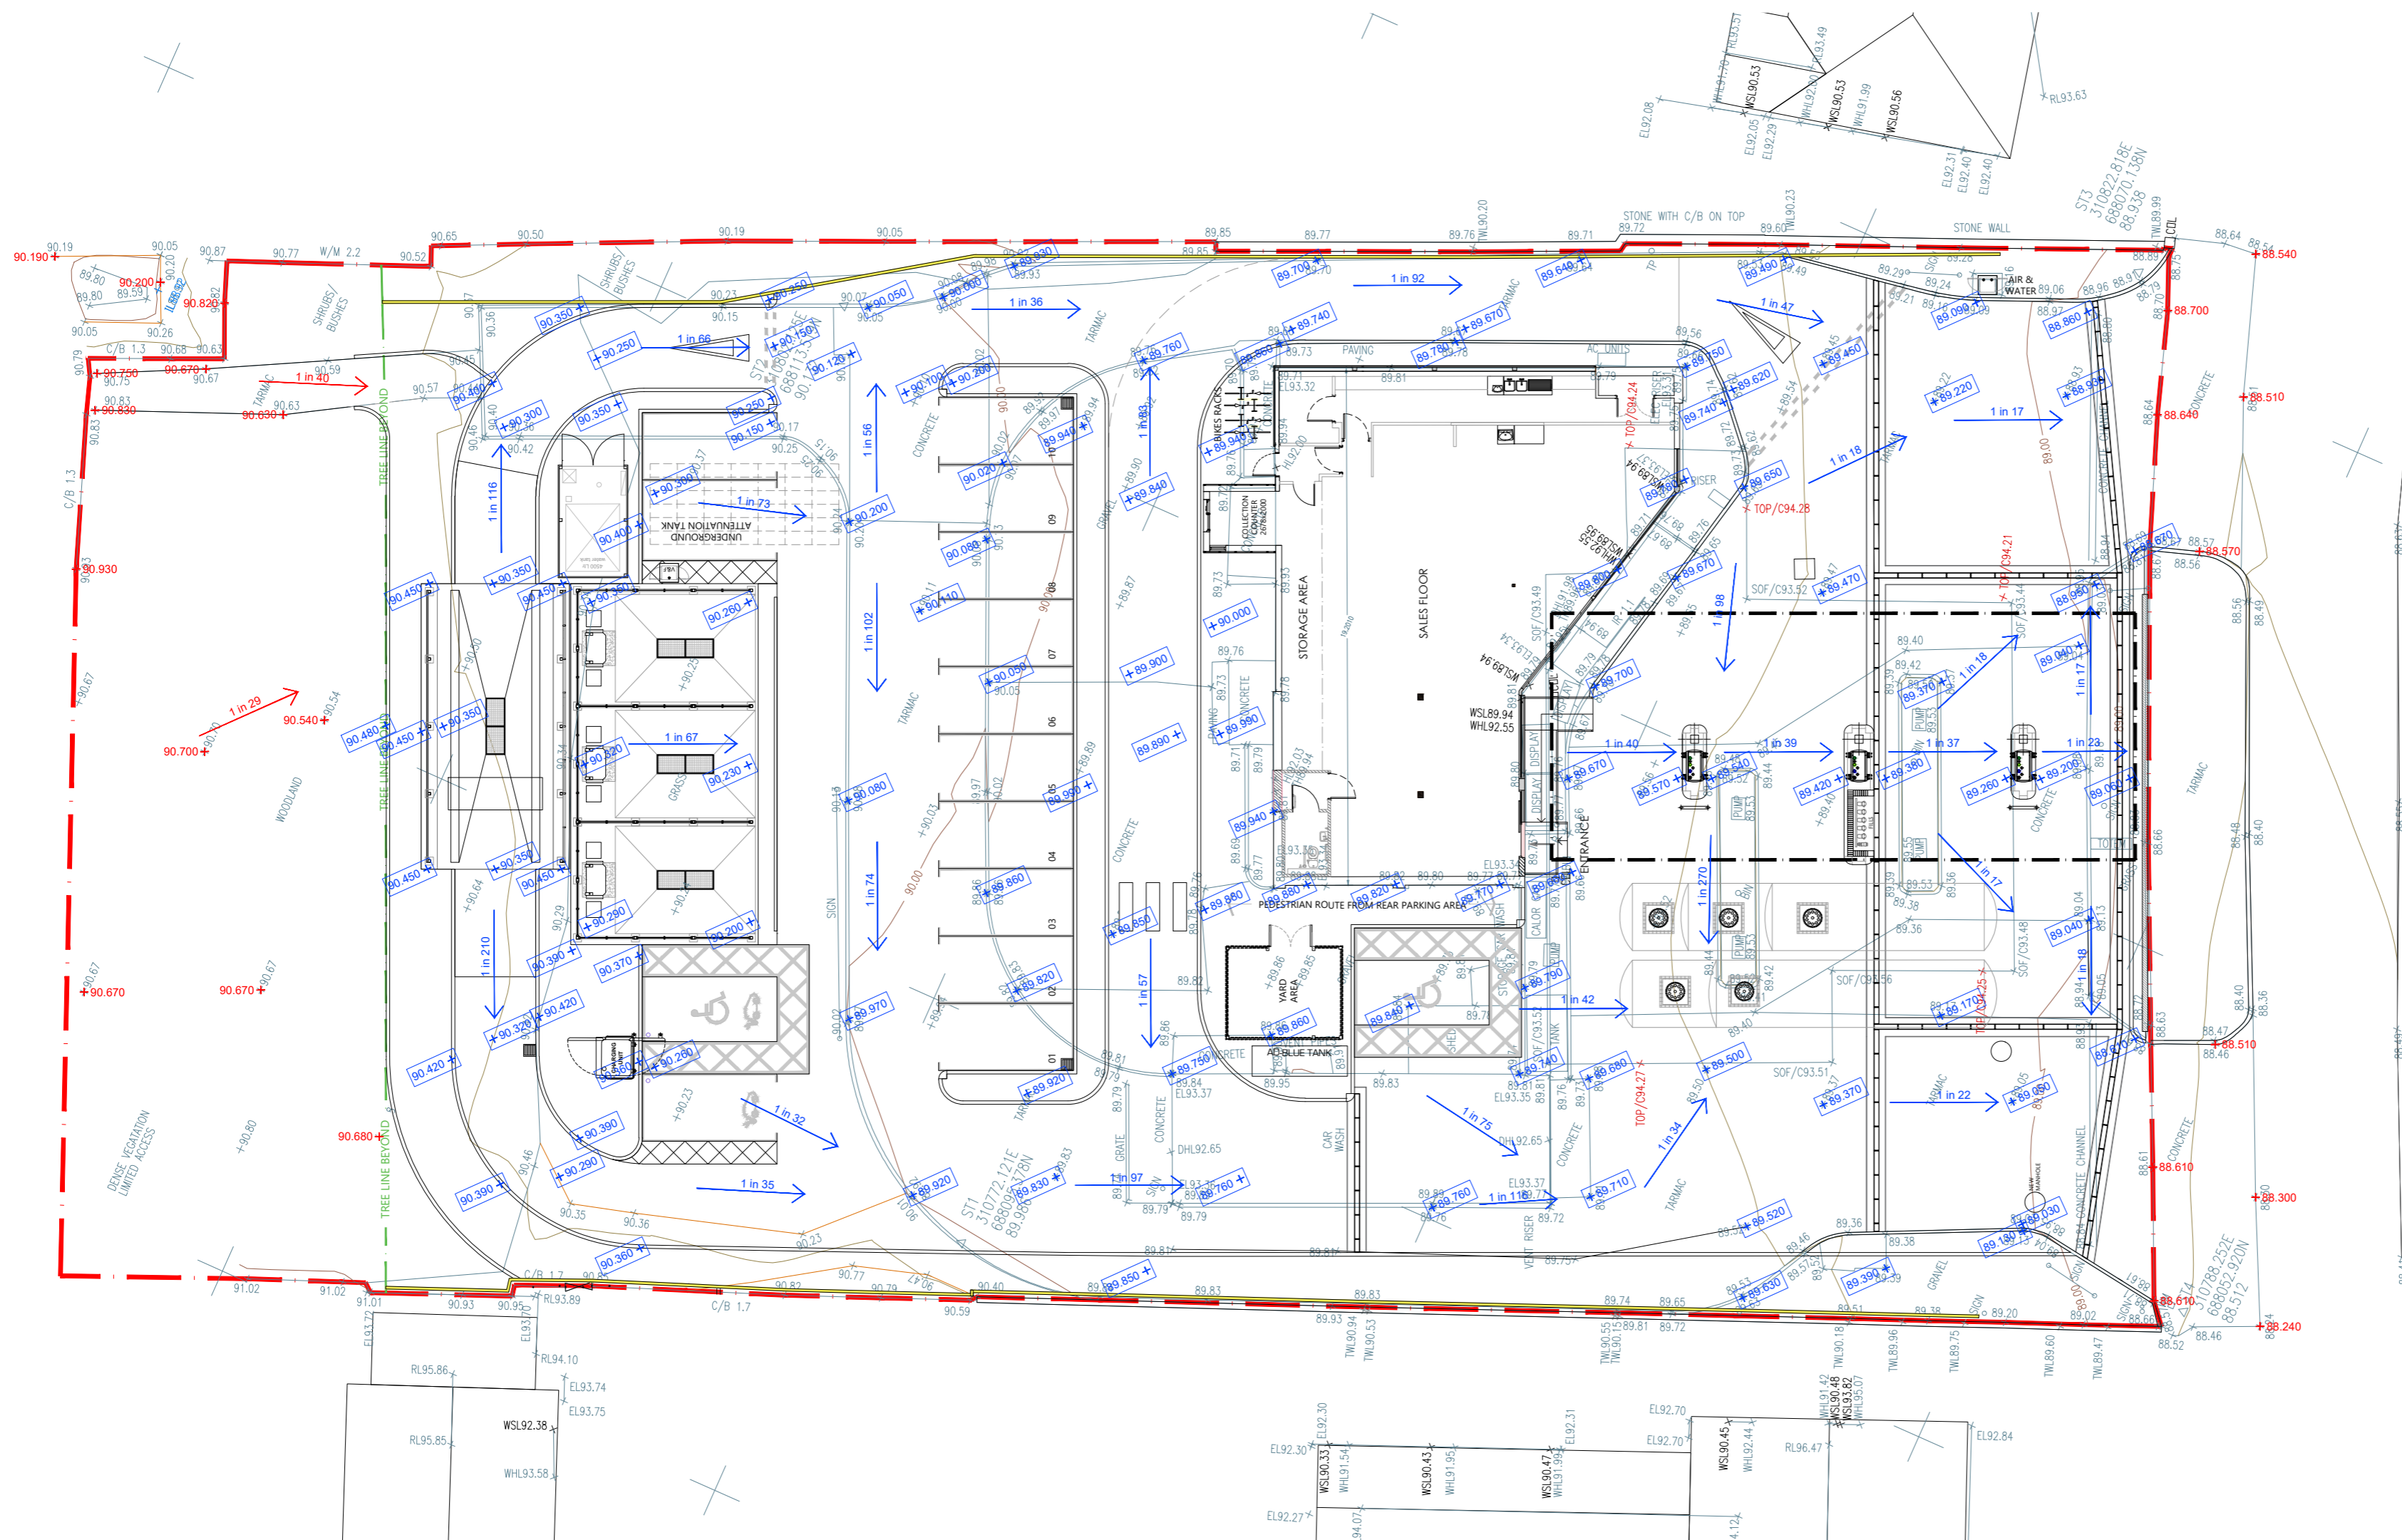

LEGEND

	SITE BOUNDARY
	EXISTING LEVELS
	PROPOSED LEVELS
	EXISTING GRADIENTS
	PROPOSED GRADIENTS

AMCA ARCHITECTS
 Castlecroft Business Centre Tom Johnston Road
 Dundee DD4 8XD
 T: 01382 774111 F: 01382 739382
 mail@amcaarchitect.co.uk

Job
 Garvock Filling Station

86 Halbeath Road
 Dunfermline KY12 7RS

Drawing
 Proposed Site Levels

Date	Scale	
01 Nov 2023	1:200 @ A2	
Job No	Drwg No	Rev
3891	PL_012	E
CAD Ref: 3891_PL_012_PROPOSED SITE LEVELS.dwg		

Proposed Site Levels
 1:200@A2

