


TREE PROTECTION - PHOTOGRAPHS OF TREES WITHIN THE TPA

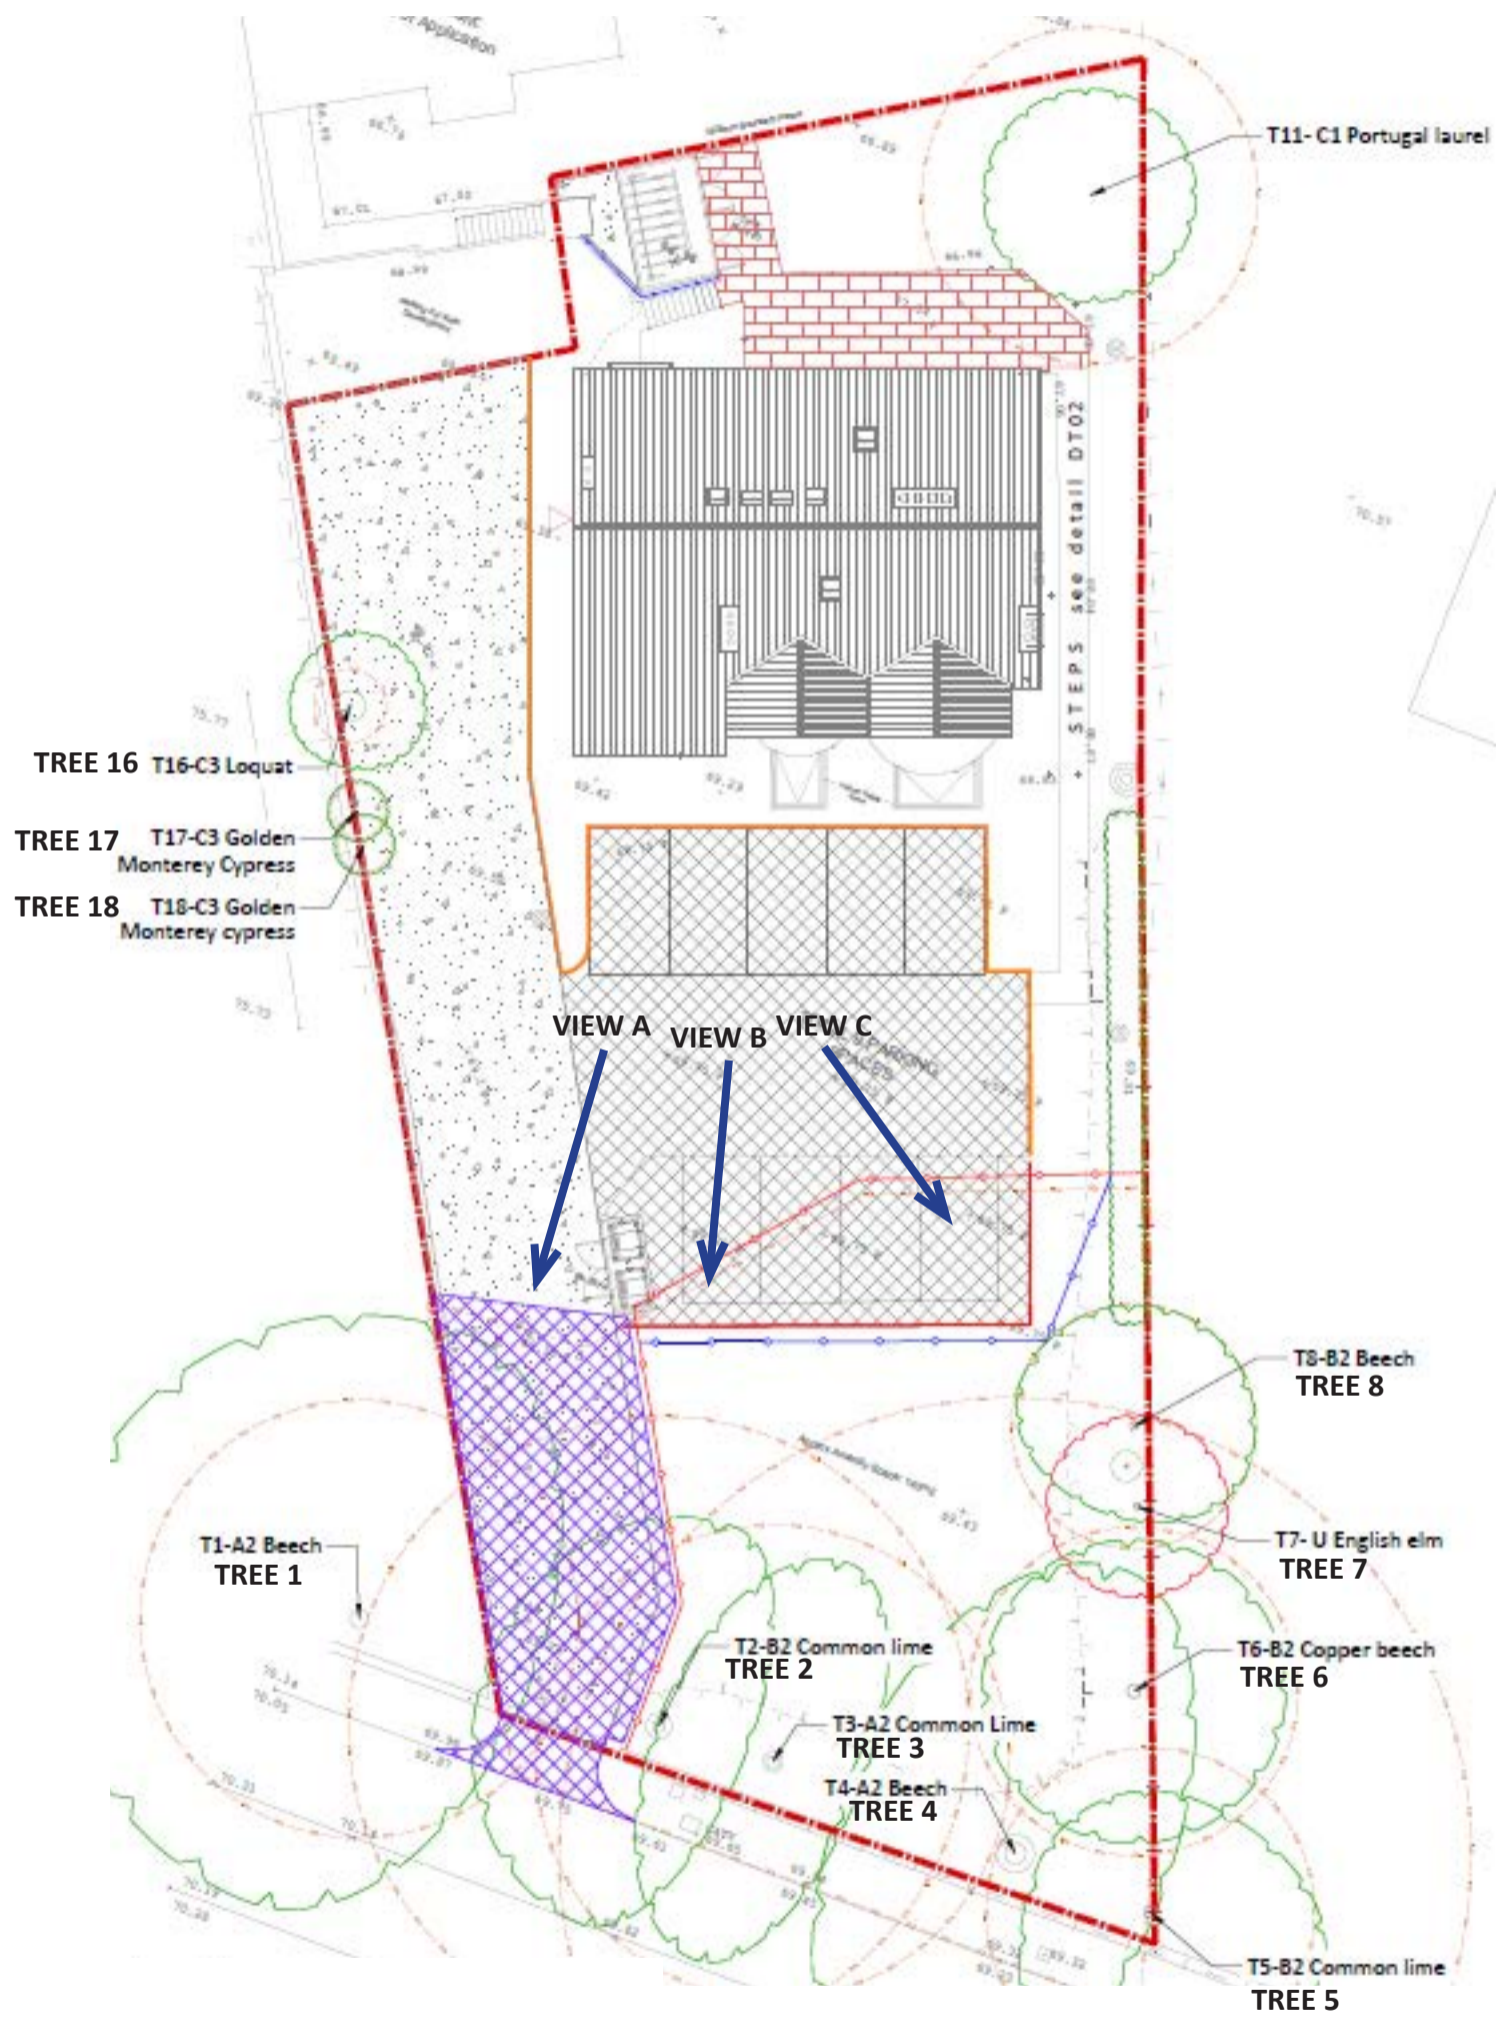

PHOTOGRAPH KEY PLAN



VIEW A



VIEW B



VIEW C



Ground Protection Guards in Tree Protection Area