



NOTES

- . STAIRCASE MADE FROM EUROPEAN OAK
- . Newell Post from 90 x 90 square with rounded arris's
- . Spindles from 44 x 44 with bevelled arris to centre part.
- . Handrail from 72 x 44 with curved profile to upper grip part
- . Newell post tops from 110 x110 profile as shown
- . Treads from 32 oak plank
- . Riser from 20 oak
- . String from 32 oak.

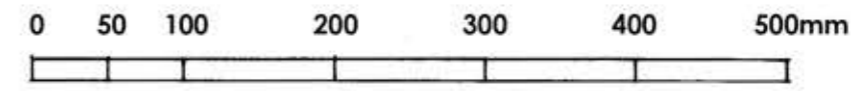

PART ELEVATION/ SECTION TO STAIR CASE

Rev Des _____ _____ _____ _____ _____ _____	By Date Ch _____ _____ _____	Notes: Contractor must verify all dimensions on site before commencing any work or shop drawings. If this drawing exceeds the quantities taken in any way the Architects are to be informed before the work is initiated. Do not scale off this drawing. Drawings based on Ordnance Survey and / or existing record drawings - design and drawing content subject to Site Survey, Structural Survey, Site Investigations, Planning and Statutory Requirements and Approvals. Authorised reproduction from Ordnance Survey Map with permission of the Controller of Her Majesty's Stationery Office. Crown Copyright reserved.		Project: 3 NAP YARD (BRAMBLE COTTAGE) HAREWOOD ESTATE	Drawing Status: planning		
				Title: NEW STAIRCASE DETAIL	Job No.: 19-012	Drawn By: SS	Checked By: _____
				Drawing No.: 19_012(20)006	Scale: 1:5@A3	Date: Nov 23	Revisions: _____