


- Dimensions are in millimeters, unless stated otherwise.
 - Scaling of this drawing is not recommended.
 - It is the recipient's responsibility to print this document to the correct scale.
 - All relevant drawings and specifications should be read in conjunction with this drawing.

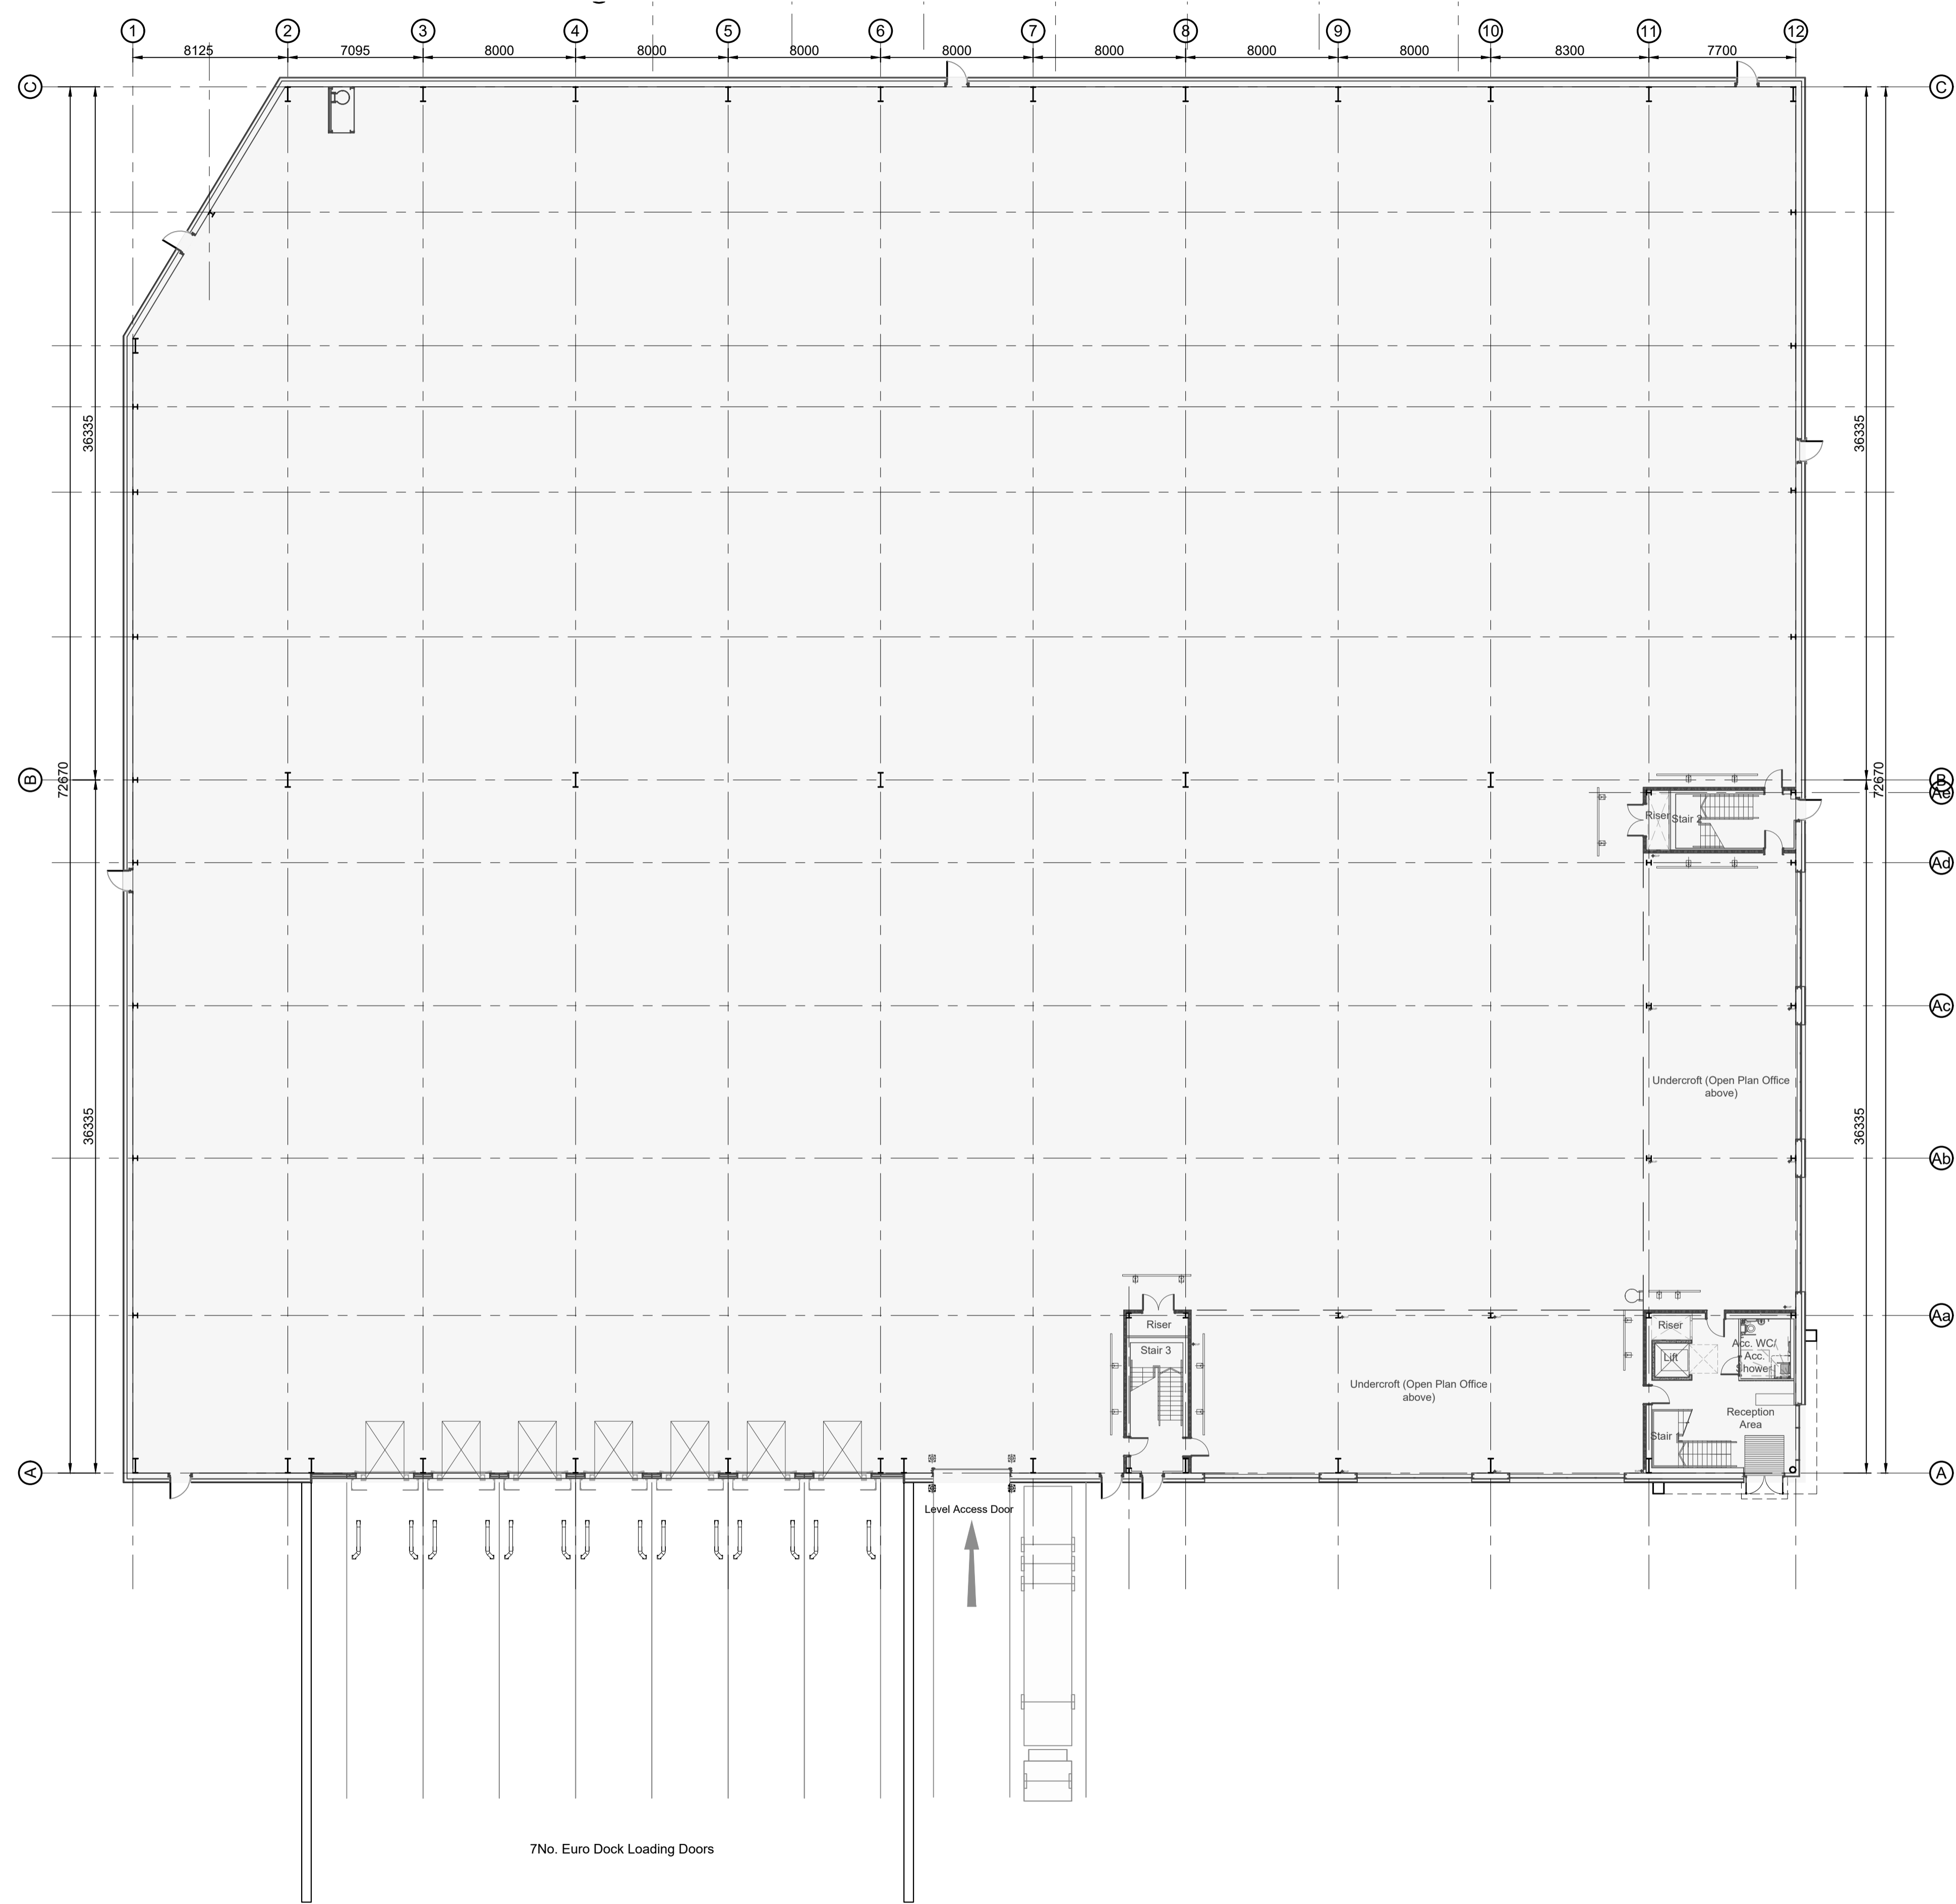

Unit 100: Building Layout
 Scale 1:200



F	CAT ladder relocated within the warehouse.	LAH	AJL	16.03.23
E	Core Layouts amended.	LAH	AJL	22.02.23
D	Drawing revised in line with client comments received 19.12.22. General coordination.	LAH	AJL	20/01/23
C	Revised in line with internal review	MT	AJL	12/12/22
B	Lift shaft alteration, GF fitout shown grey	MT	AJL	14/11/22
A	Initial Issue	MT	AJL	17/10/22
rev	amendments	by	ckd	date

Valor, Beckton

Unit 100: Building Layout

TENDER



Newark Beacon Innovation Centre, Cafferata Way, Newark, Nottinghamshire NG24 2TN
 t: +44 (0)1636 653027 f: +44 (0)1636 653010 e: info@umcarchitects.com

Drawing Status:	Tender
Drawn / Checked:	MT / AJL
Date:	17/10/2022
Scale:	1:200 A1
Drawing no:	Revision:
20278 T1101	F