



This drawing is confidential and must not be copied or disclosed without written consent. © ACAD MAPPING

Do not scale (except for planning purposes)

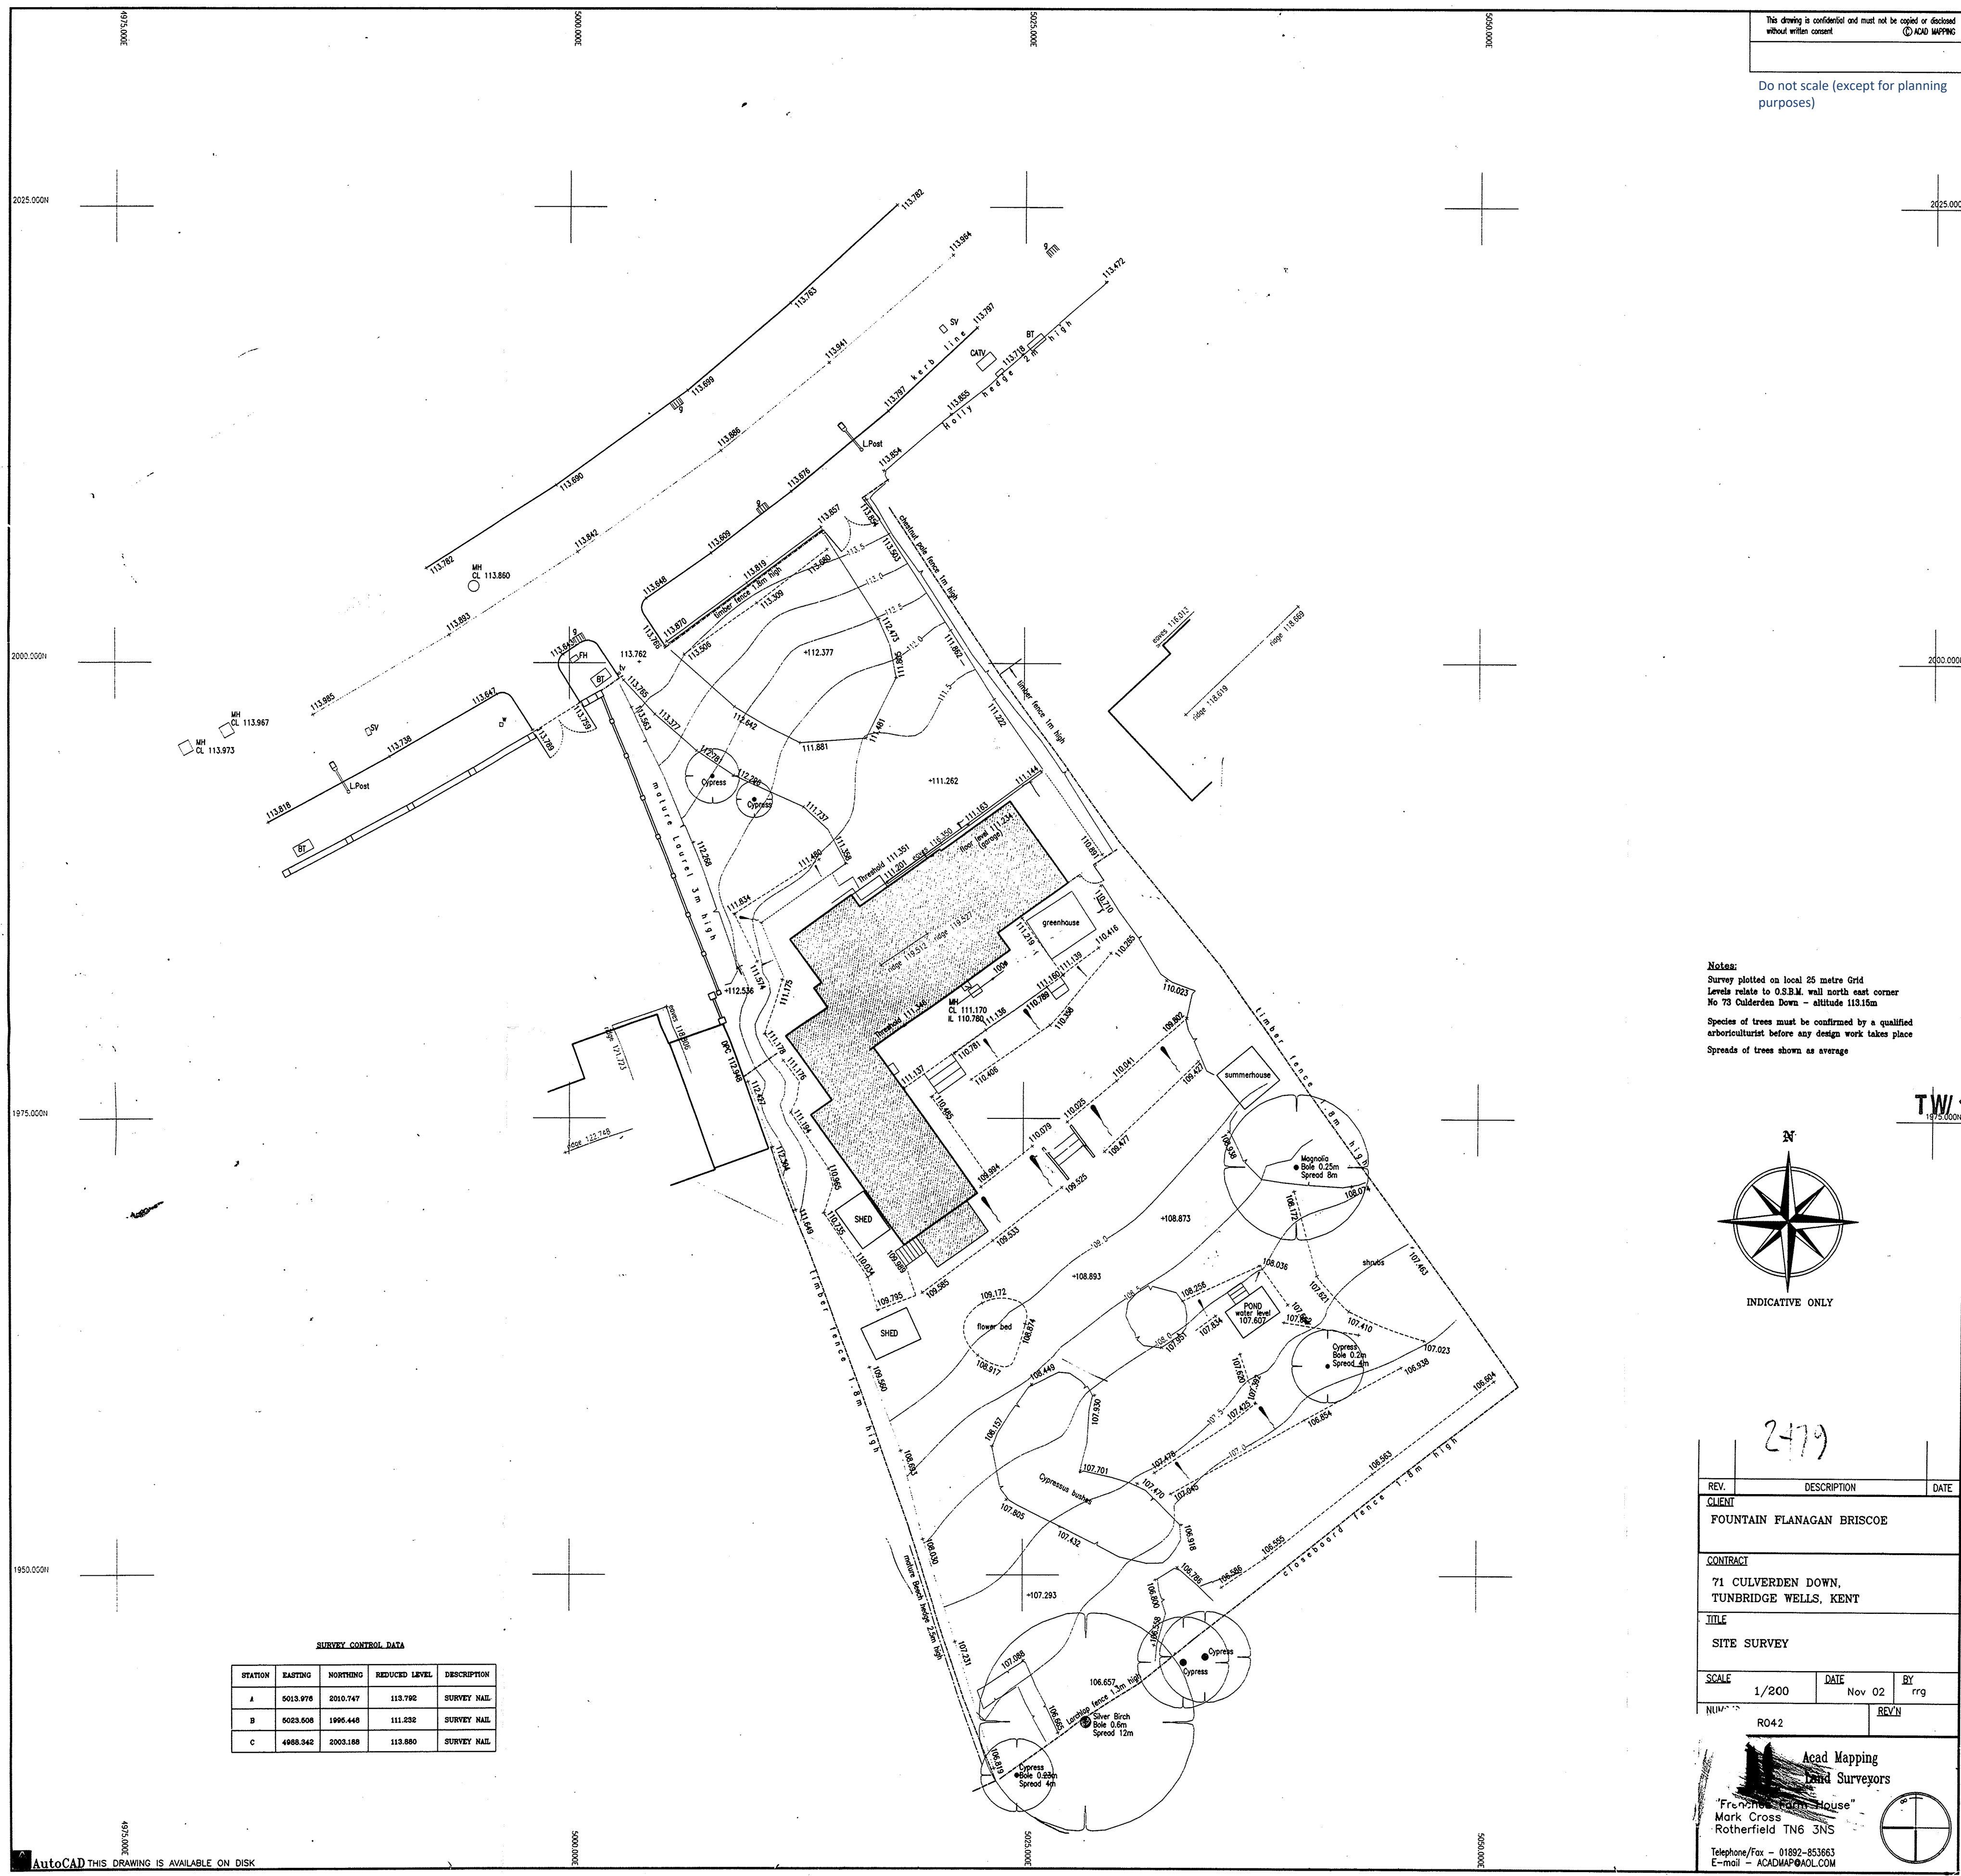

Notes:  
 Survey plotted on local 25 metre Grid  
 Levels relate to O.S.B.M. wall north east corner  
 No 73 Chalden Down - altitude 113.15m  
 Species of trees must be confirmed by a qualified arboriculturist before any design work takes place  
 Spreads of trees shown as average

TW/10/02742

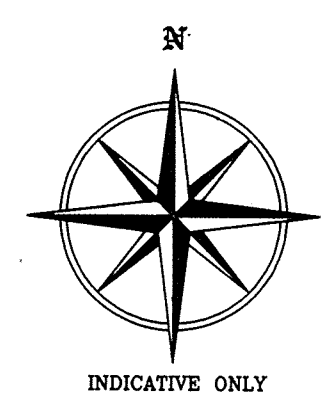

This copy has been made by or with the authority of Tunbridge Wells Borough Council pursuant to Section 47 of the Copyright Designs and Patents Act 1988 ("the Act") Unless the Act provides a relevant exception to copyright, the copy must not be copied without prior permission of the copyright owner.

**SURVEY CONTROL DATA**

STATION	EASTING	NORTHING	REDUCED LEVEL	DESCRIPTION
A	5013.976	2010.747	113.792	SURVEY NAIL
B	5023.606	1996.448	111.232	SURVEY NAIL
C	4988.342	2003.188	113.880	SURVEY NAIL

2479

REV.	DESCRIPTION	DATE
<b>CLIENT</b>		
FOUNTAIN FLANAGAN BRISCOE		
<b>CONTRACT</b>		
71 CULVERDEN DOWN, TUNBRIDGE WELLS, KENT		
<b>TITLE</b>		
SITE SURVEY		
<b>SCALE</b>	<b>DATE</b>	<b>BY</b>
1/200	Nov 02	rrg
<b>NUM</b>	<b>REV</b>	
RO42		
<p>Acad Mapping Land Surveyors "Fountain Flanagan House" Mark Cross Rotherfield TN6 3NS Telephone/Fax - 01892-852663 E-mail - ACADMAP@GOL.COM</p>		

TWBC  
 PLANNING  
 17 AUG 2010  
 RECEIVED

2479