


SIDE ELEVATION

GENERAL NOTES

all dimensions including roof pitches to be checked by contractor before work commences
all work to comply with current building regulations and carried out to the complete satisfaction
of the district BCO

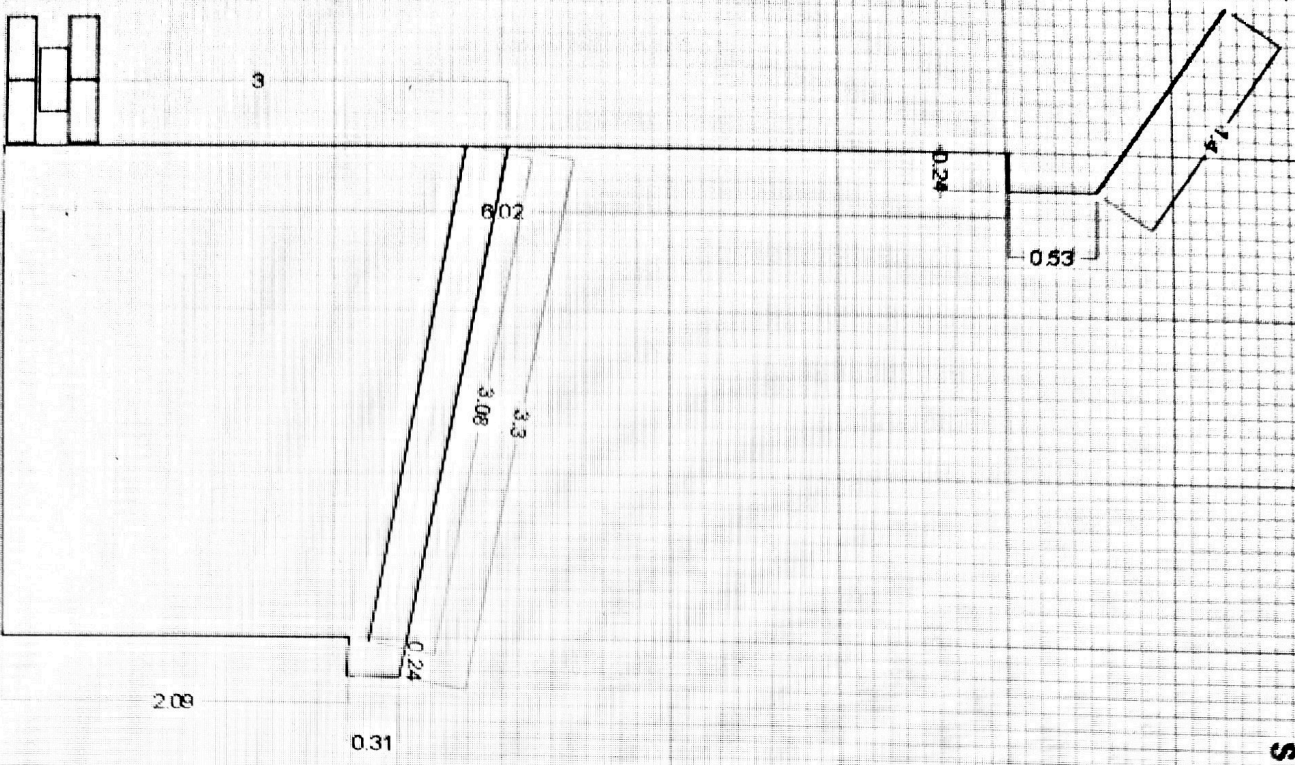

WALL CONSTRUCTION

white K-rend to be applied to outer leaf 100mm H+H aerated concrete blocks
leaving 100mm cavity for block inner leaf
cavity ties to be used 500-600mm centres
possible air brick to be fitted to allow for ventilation
new windows to have 20mm sealed double glazed units incorporating
low emissivity 'K' glass to achieve a maximum 1.4w/m² K value
white plastic fascias, soffits and guttering to match existing house,
possible vents to fitted in soffits

walls to be rendered
white with K-rend