


Location Plan
Scale 1:1250 @ A3

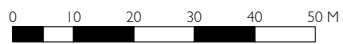

Existing access.
Bound surface.



Block Plan
Scale 1:1200 @ A3



Notes:

NOT FOR CONSTRUCTION; design is intended for workstage noted below. Further input/completion of design is required by specialist contractors and/or appointed lead designers prior to commencing works on site.

Do not measure from the drawings, except for planning purposes. All dimensions to be confirmed prior to ordering and installation.

For any discrepancies in the drawings the contractor is to inform the Architect.

All drawings to be read in conjunction with the Specification, Structural Engineer's and other consultants' drawings.

Contractor to visit site to become aware of any site conditions.

Revision	Dr	Chk	Date	Comments
A	EG	DW	23/08/16	Minor amend to annotations.
B	JF	EG	23/08/23	Scale.
C	EG	DW	23/11/28	Title block amended.
D	EG	DW	23/12/05	Scale bar added to Block Plan.

Location / Block Plan
EXISTING / SURVEY

Scale 1:1250 @ A3

