



front elevation - Back South Rd

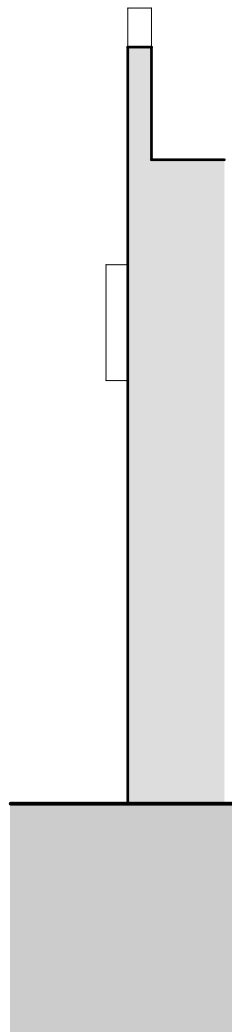


section/side ele

EXISTING

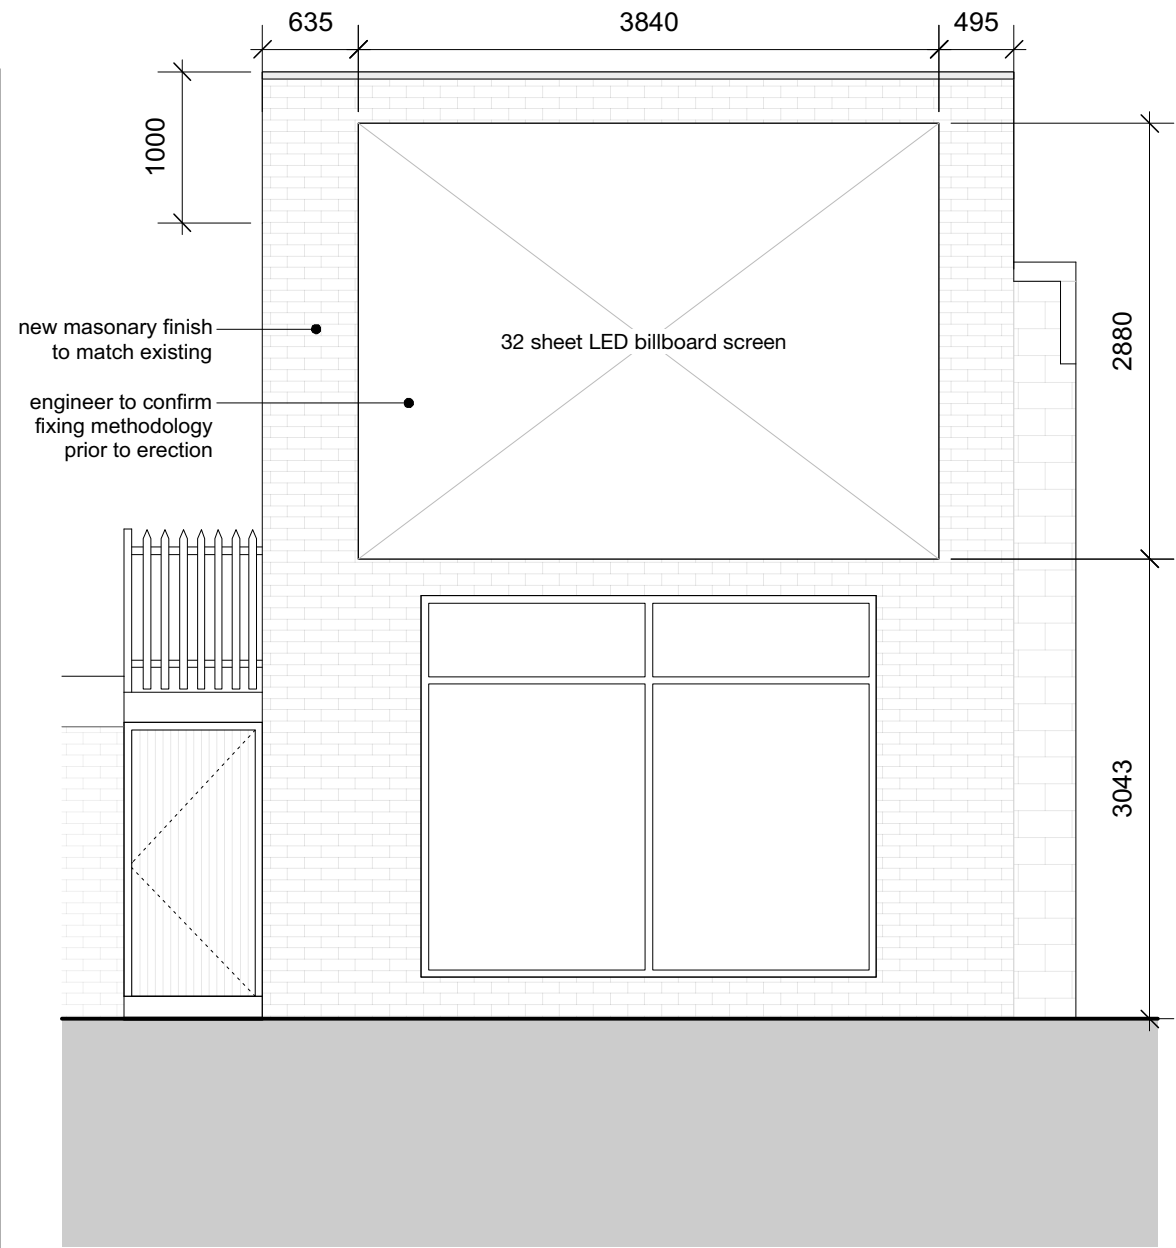

front elevation - Back South Rd

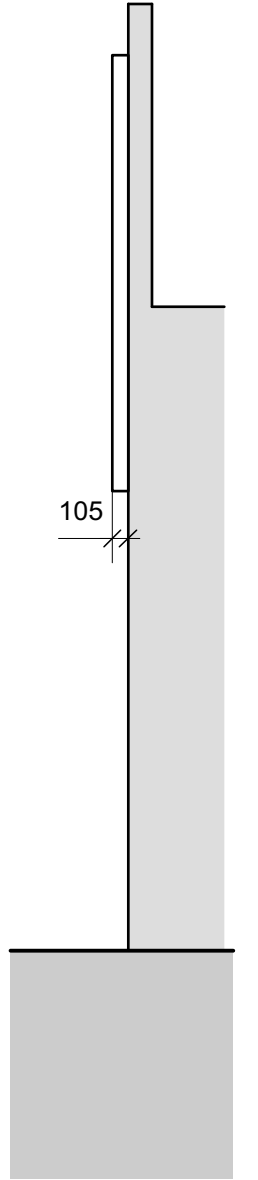

section/side ele

PROPOSED

1m

0 2

BACK SOUTH RD
001a. exist/proposed 1:50 @ A3

Do not scale from this drawing

All dimensions are to be checked on site prior to commencing works on site. Discrepancy found between information given on this drawing and that given elsewhere or recorded on site shall be notified immediately to the project architect in writing