


STAIRCASE TO LADYKCH JIKKEI - LAVENTIAH USU 141

LOWER TO UPPER




1" DEPTH ↑ 1' 6" WIDTH ←→ 2" THICK TREADS ↓
↓ 6" BETWEEN TREADS TOTAL TREADS 13

73 CHURCH STREET - LAVENHAM - CO10 9QT

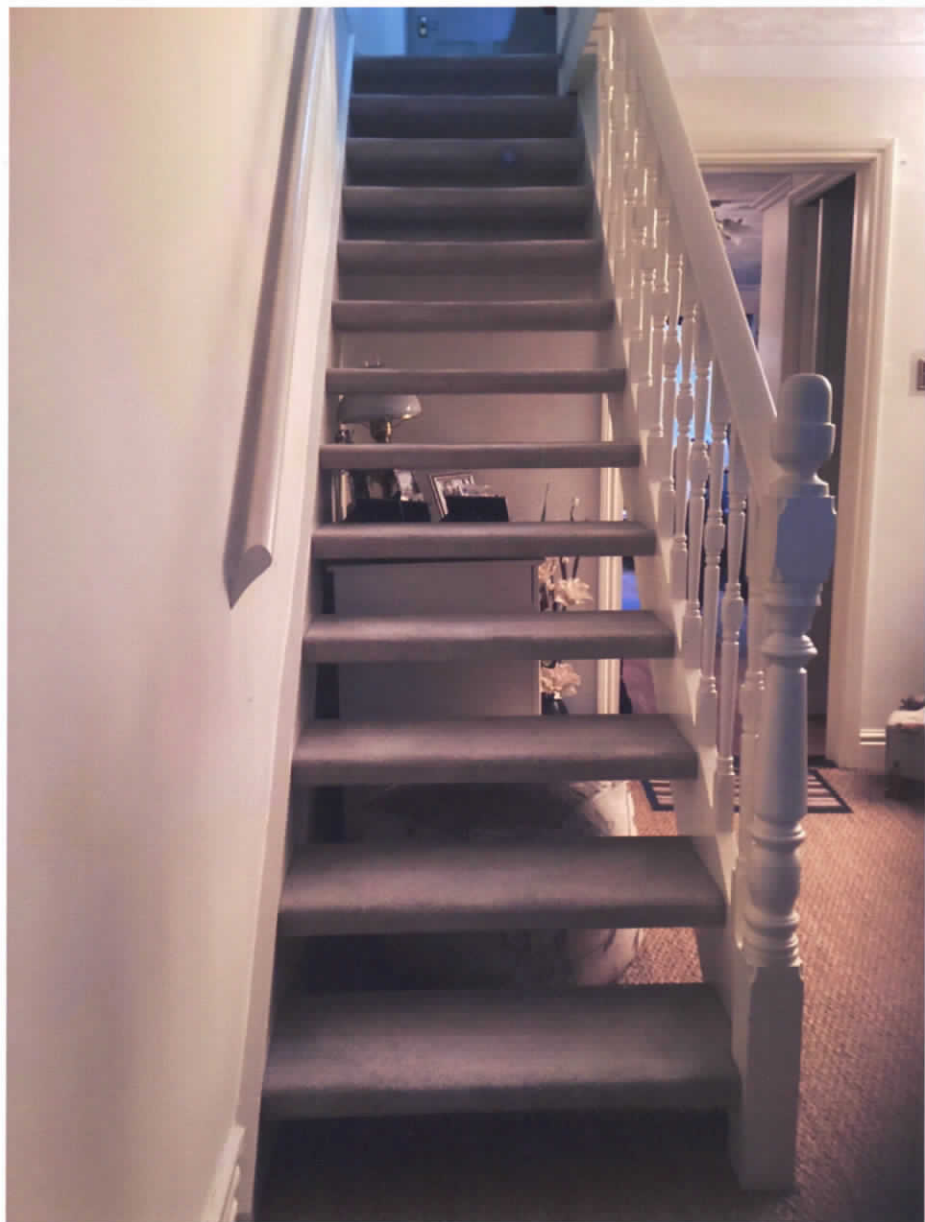

13 CHURCH STREET - LAVENHAM CO 10 94T

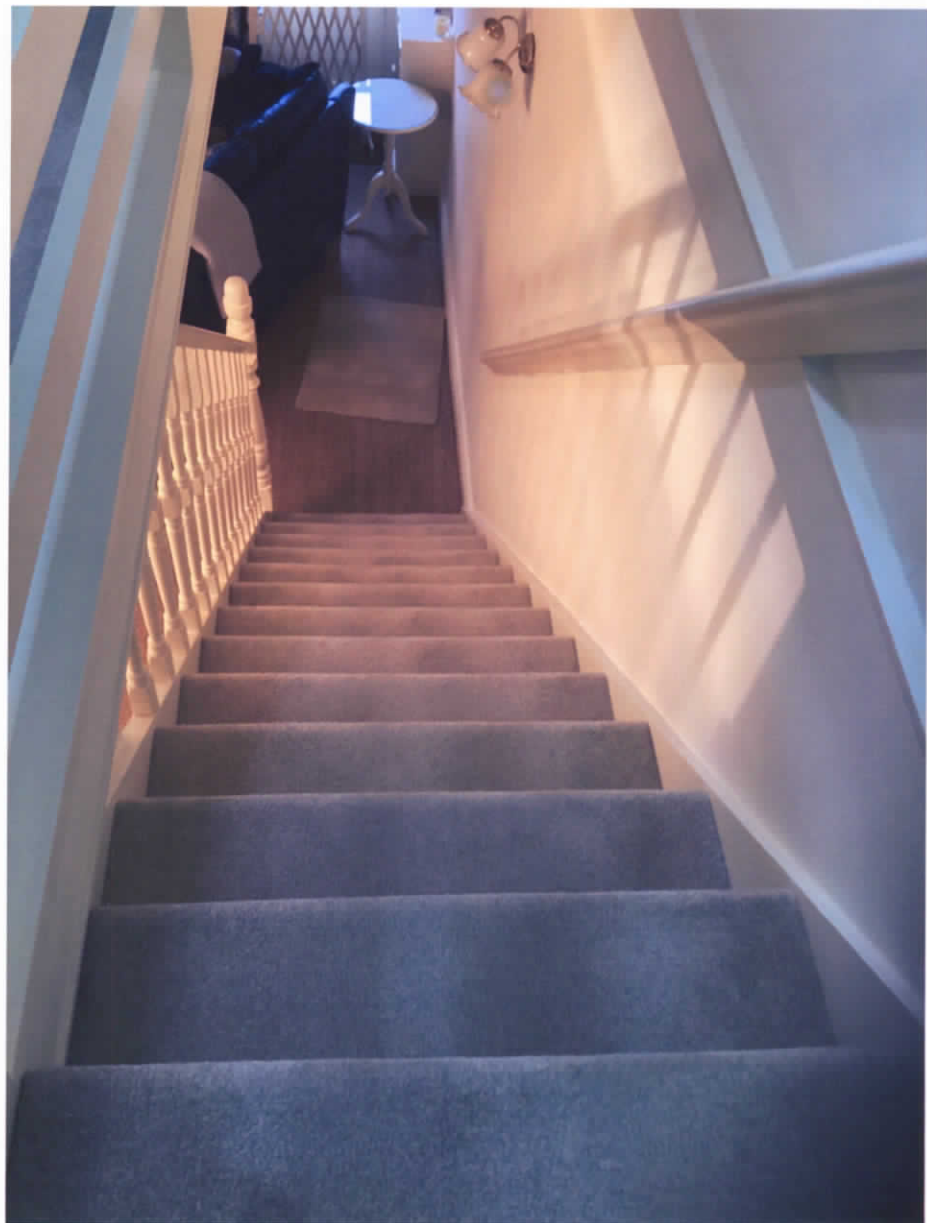

UPPER TO LOWER VIEW

73 CHURCH STREET - LAMENHAM COLV 9BT



LIPPER
SIDEVIEW

13 LAURICH STREET - LAVENHAM LB10 9PT



LOWER
SIDE
VIEW