


Ground Floor Plan



First Floor Plan

This drawing is copyright ©
 NOTE: All dimensions to be checked on
 site and not scaled from the drawing.

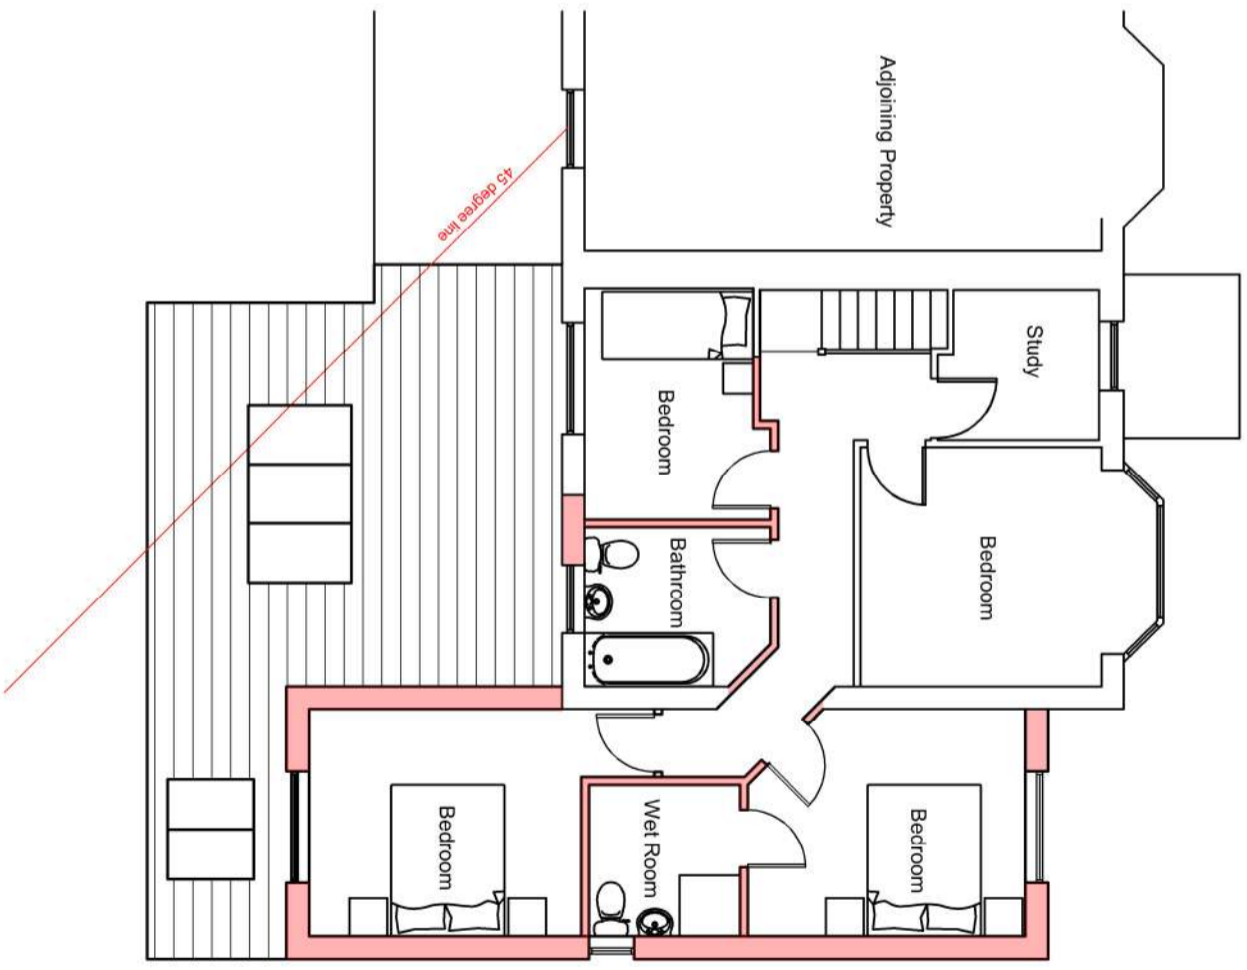

CLIENT MR Jason Evans		JOB TITLE Extension at 10 Llwynceilyn Terr Coelbren SA10 9PA		DRNG: TITLE Proposed Floor Plans	
DATE: Sept 2023	SCALE: 1:100	A3	DRNG: NO. 23.03.02	REV. 01	PURPOSE Planning

Ferdale Architectural Solutions LTD
 98 Neath Road, Resolven, Neath, SA11 4AN Tel: 07970808768 Email: owen@ferdaleas.co.uk