


ORIGINAL GROUND LAYOUT

ACCESS LANE

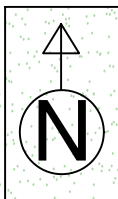

The Old Stables

FIELD 1

FIELD 2

FIELD 3

FIELD 6

FIELD 4

FIELD 5

ACCESS LANE

TRACK TO THE FIELDS ACCESS

FIELD TRACK

Boskenna

SITE

FIELD

FIELD

TITLE
NEW FULL PLANNING APPLICATION FOR A NEW AGRICULTURAL STORAGE BUILDING, PA21/05149 ALREADY APPROVED, NEW ORIENTATION APP. @ LAND SOUTH OF, THE OLD, STABLES, LISKEY, HILL, PERRANPORTH, TR6 0BB

PLANS
ORIGINAL GROUND LAYOUT
SCALE
1:500 PLAN 6
PAPER SIZE
A 3

CLIENT
MR & MRS MORGAN
AGENT
O.G.S.TEC.Designs ROBERT HOSKINGS

O.G.S TEC
23, TREVISE CLOSE, ST AGNES, TR5 0SN
TEL : 07870583963 01872 571145

Track

SCALE 1:500