



ROOF GALVANIZED METAL SHEETING GREY
 IN COLOUR.
 DOORS TO BE WOOD & NATURAL WOOD IN COLOUR .
 NATURAL WOOD CLADDING ON MAIN ELEVATIONS.
 RAINWATER PIPES,GUTTERING BLACK IN COLOUR.
 UPVC FACER BOARDS WOOD IN COLOUR & GRAINED.


NEW ELEVATIONS

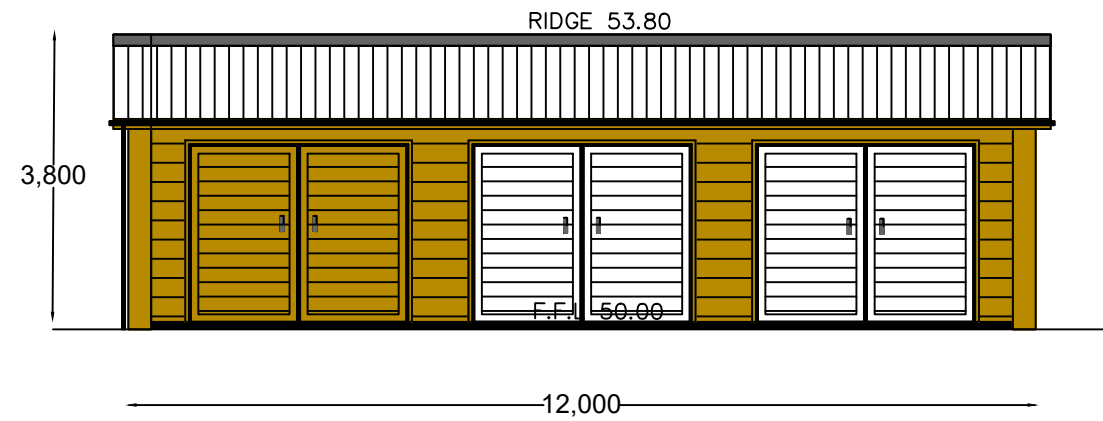


NORTH ELEVATIONS

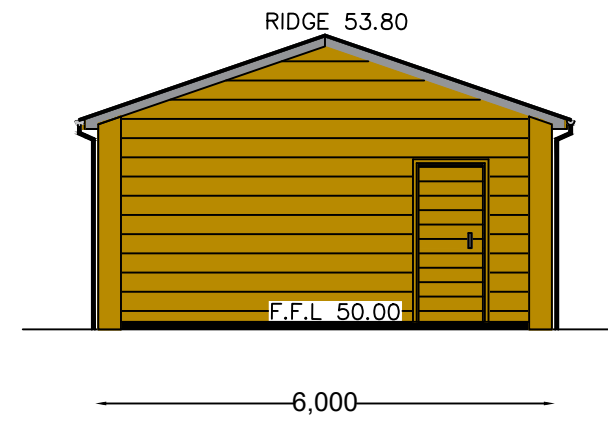

EAST ELEVATION

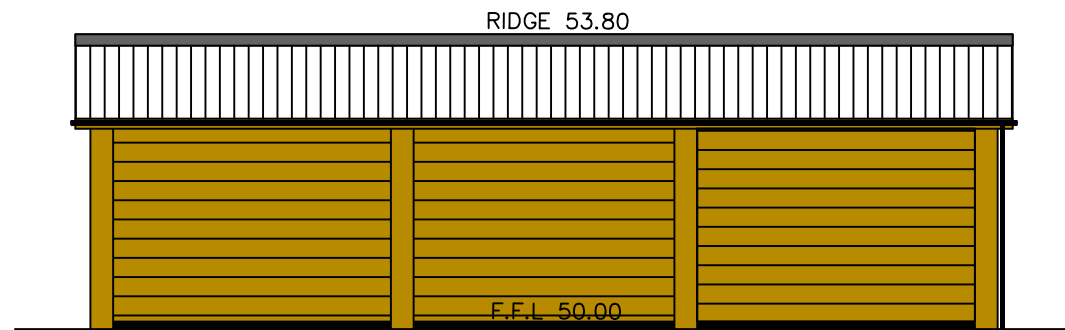

SOUTH ELEVATION

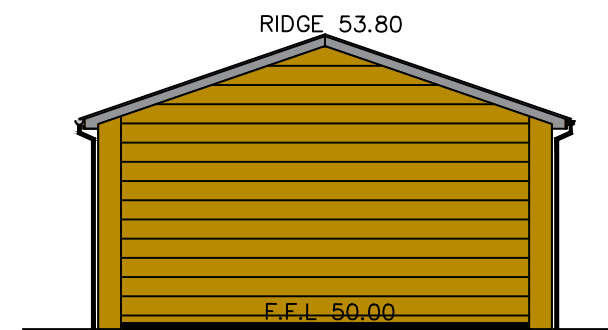

WEST ELEVATIONS

<p>TITLE NEW FULL PLANNING APPLICATION FOR A NEW AGRICULTURAL STORAGE BUILDING, PA21/05149 ALREADY APPROVED, NEW ORIENTATION APP . @ LAND SOUTH OF, THE OLD, STABLES, LISKEY, HILL, PERRANPORTH, TR6 0BB</p>	<p>PLANS NEW ELEVATION PLAN SCALE 1:100 PLAN 3 PAPER SIZE A 3</p>
<p>CLIENT MR & MRS MORGAN AGENT O.G.S.TEC.Designs ROBERT HOSKINGS</p>	<p>O.G.S TEC 23, TREVOSSE CLOSE, ST AGNES,TR5 OSN TEL : 07870583963 01872 571145</p>

SCALE 1:100