
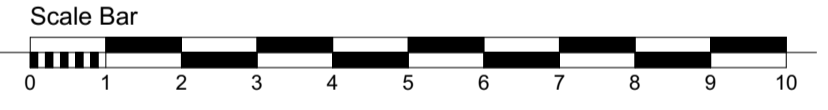


This document and its design content is copyright Gary Johns Architects ©. It shall be read in conjunction with all other project information including models, specifications, schedules and related consultants documents. Do not scale from documents. All dimensions to be checked on site. Immediately report any discrepancies, errors or omissions on this document to Architect.

Rev ID	Revision Description	Date	Checked	Reviewed
A		28/10/2022	GJ	GJ

Change ID	Change Description	Change Date	Checked
Ch-01	spi scale corrected	28/10/2022	GJ

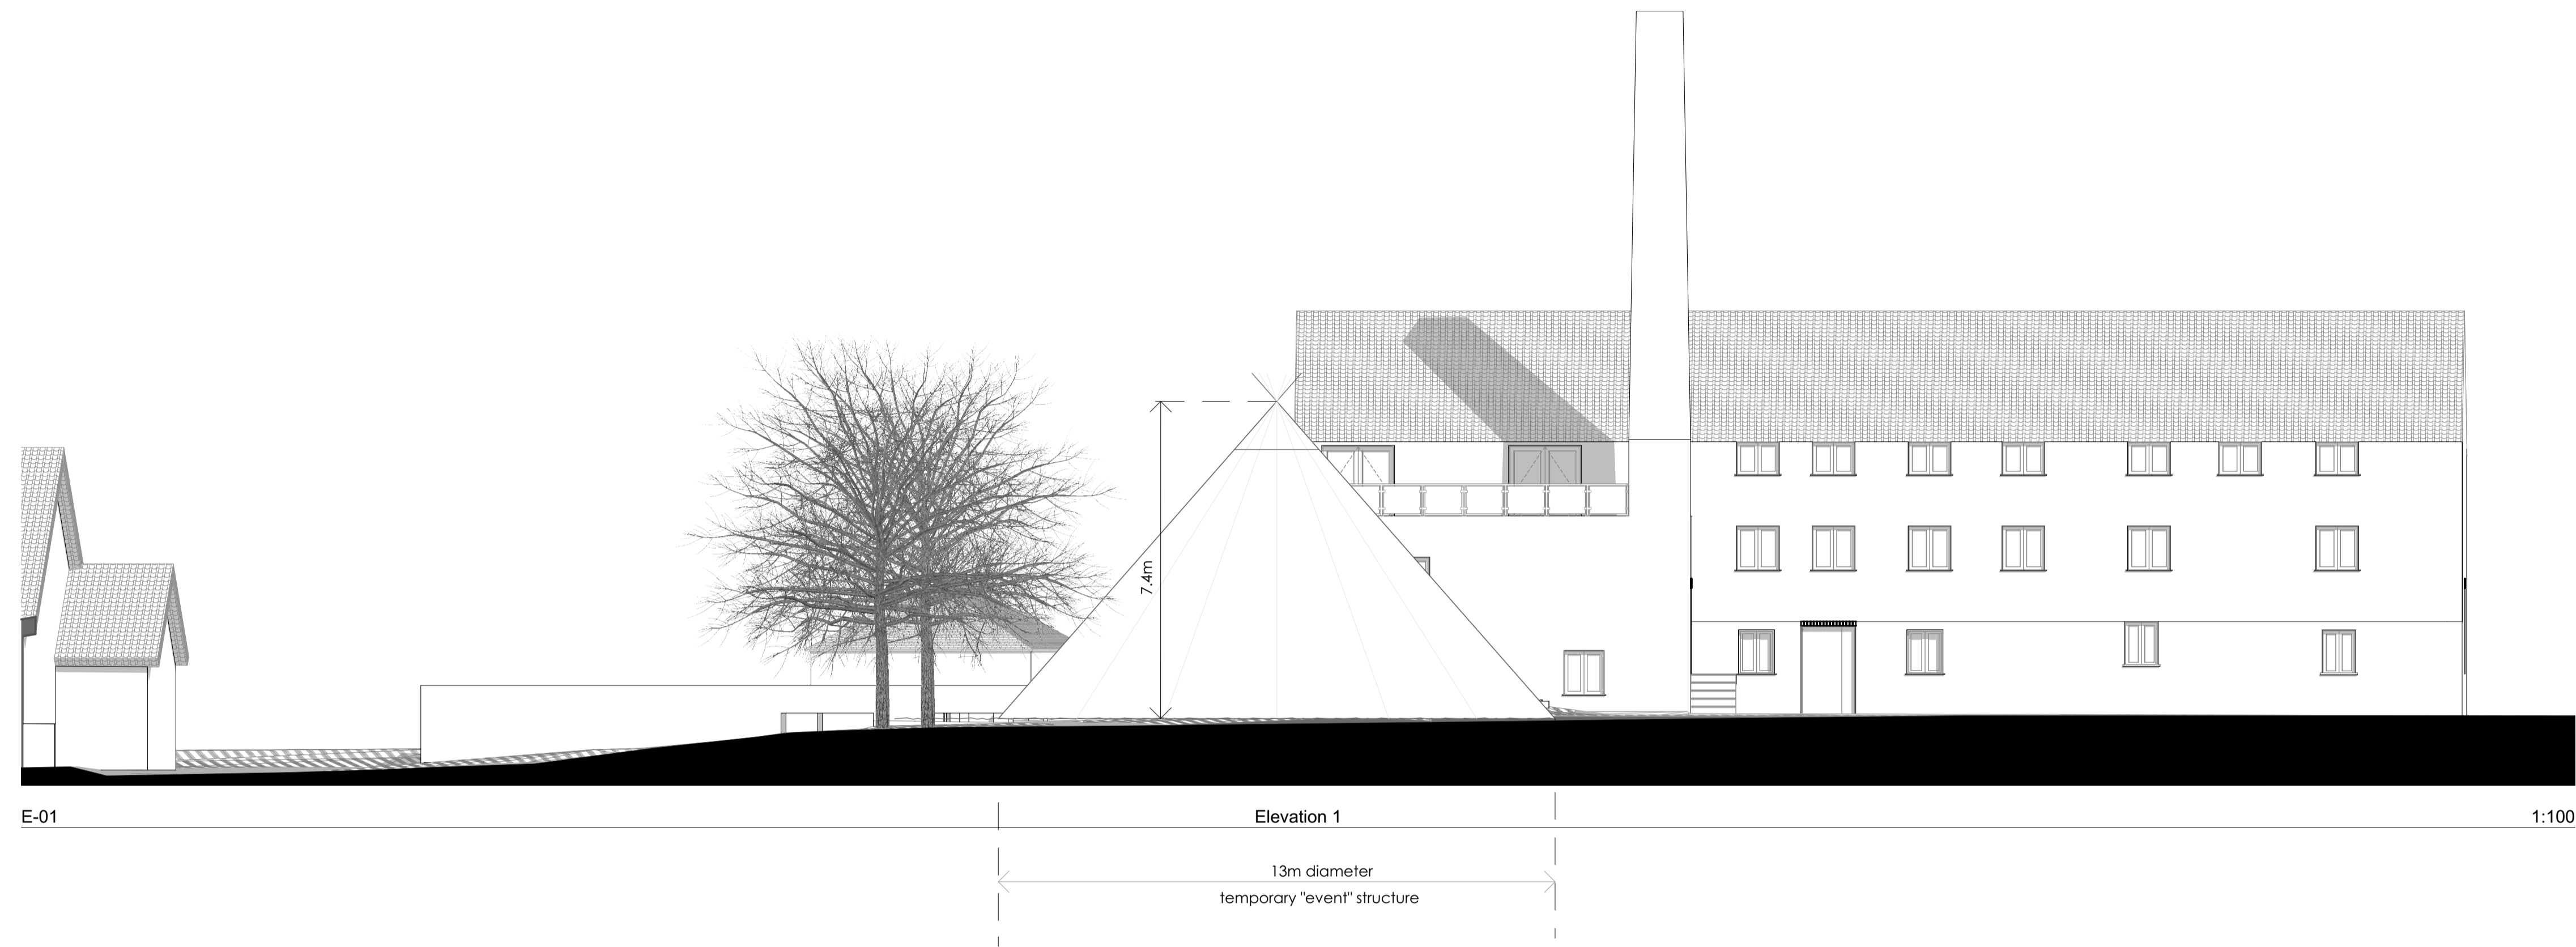

44 SILVER STREET, ELY, CAMBRIDGESHIRE, CB7 4JF
 TEL : +44(0)1353 665374
 E-MAIL : info@garyjohnsarchitects.co.uk
 WEB : www.garyjohnsarchitects.co.uk

CLIENT
 Agellus Tuddenham Ltd
 Tuddenham Mill
 High Street, Tuddenham
 Suffolk IP28 6SQ

PROJECT
 Proposed Temporary "Events" Structure
 Tuddenham Mill
 Tuddenham

DRAWING TITLE
 Elevations Sheet 1

DRAWING STATUS
 planning

DRAWING SCALE @ A1
 1:100

DRAWN BY
 G.J

REVIEWED BY
 G.J

DATE OF FIRST ISSUE
 19-10-22

PROJECT NUMBER	WORK STAGE	DRAWING NUMBER	REVISION
22-952	3	203	A