
Tree Protection Plan_TPP_Arnewood House_August_2023

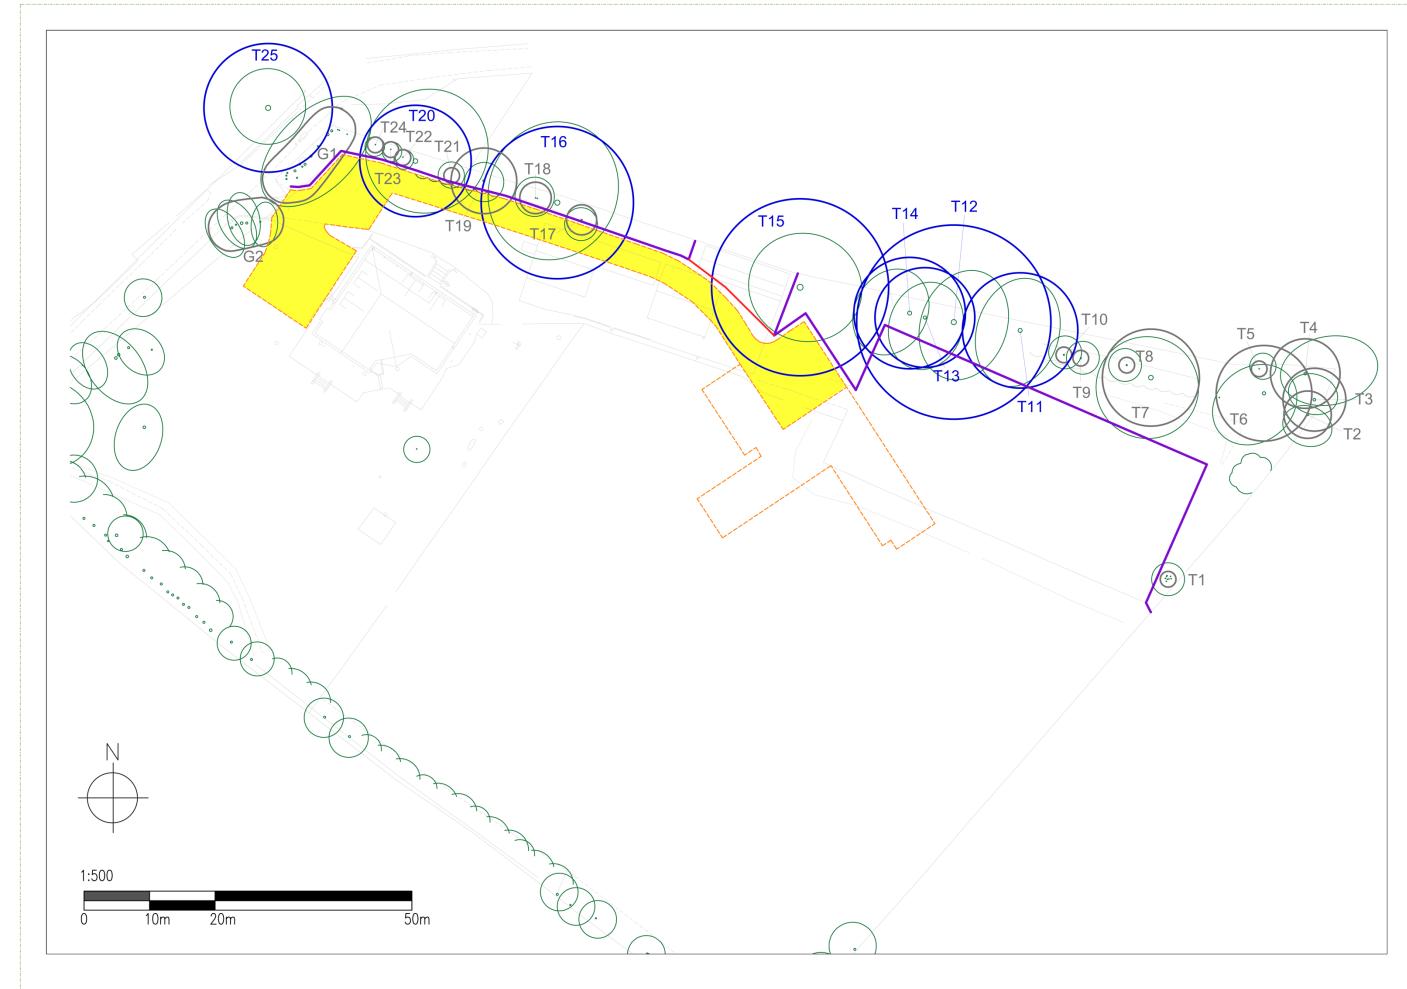

Notes: Position 1 tree protection fence – purple.

Position 2 tree protection fence – purple and red.

Trees / Tree groups / Hedgerow location are shown using the BS5837 Colour coding detailed below. This will invariably show the Root Protection Area (RPA), and where the Canopy Spread exceeds the RPA diameter, this will also be shown.

Where Topographical Surveys have not been supplied best estimates are made regarding the trees position.

In order to ensure Protection measures are provided in the correct location, it is advised that this drawing is not used for scaling, but that the Tree Data Schedule is interrogated, and precise measurements used to establish the line of Tree Protection measures.

The colours representing the assessed value of trees	
	RPA of Category A Trees
	High Quality
0	RPA of Category B Trees
	Moderate Quality
0	RPA of Category C Trees
	Low Quality
	RPA of Category U Trees
	Poor Quality
	Position of Tree Protection Fencing
	Area of 'No Dig' Construction
N	Unless otherwise stated, North is to the
-	top of the drawing.
T	





Arboricultural Association