


bt	British Telecom
cb	Control Box
cl	Cover Level
ctv	Cable Television
ek	Electric
ep	Drop Kerb
fh	Fire Hydrant
ep	Electricity Pole
gv	Gas Stop Valve
ht	Height
ic	Inspection Cover
il	Invert Level
lp	Lamp Post
lp	Lamp Post
mr	Marker
o/n	Overhead
pb	Post Box
pcg	Prop Crossing
np	Name Plate
rs	Road Sign
sv	Stop Valve
tb	Telephone Box
tl	Traffic Light
tt	Top of Tree
th	Threshold
tw	Top of Wall
unt	Unable to Lift
vp	Vent pipe
wt	Water Meter
wsv	Water Stop Valve

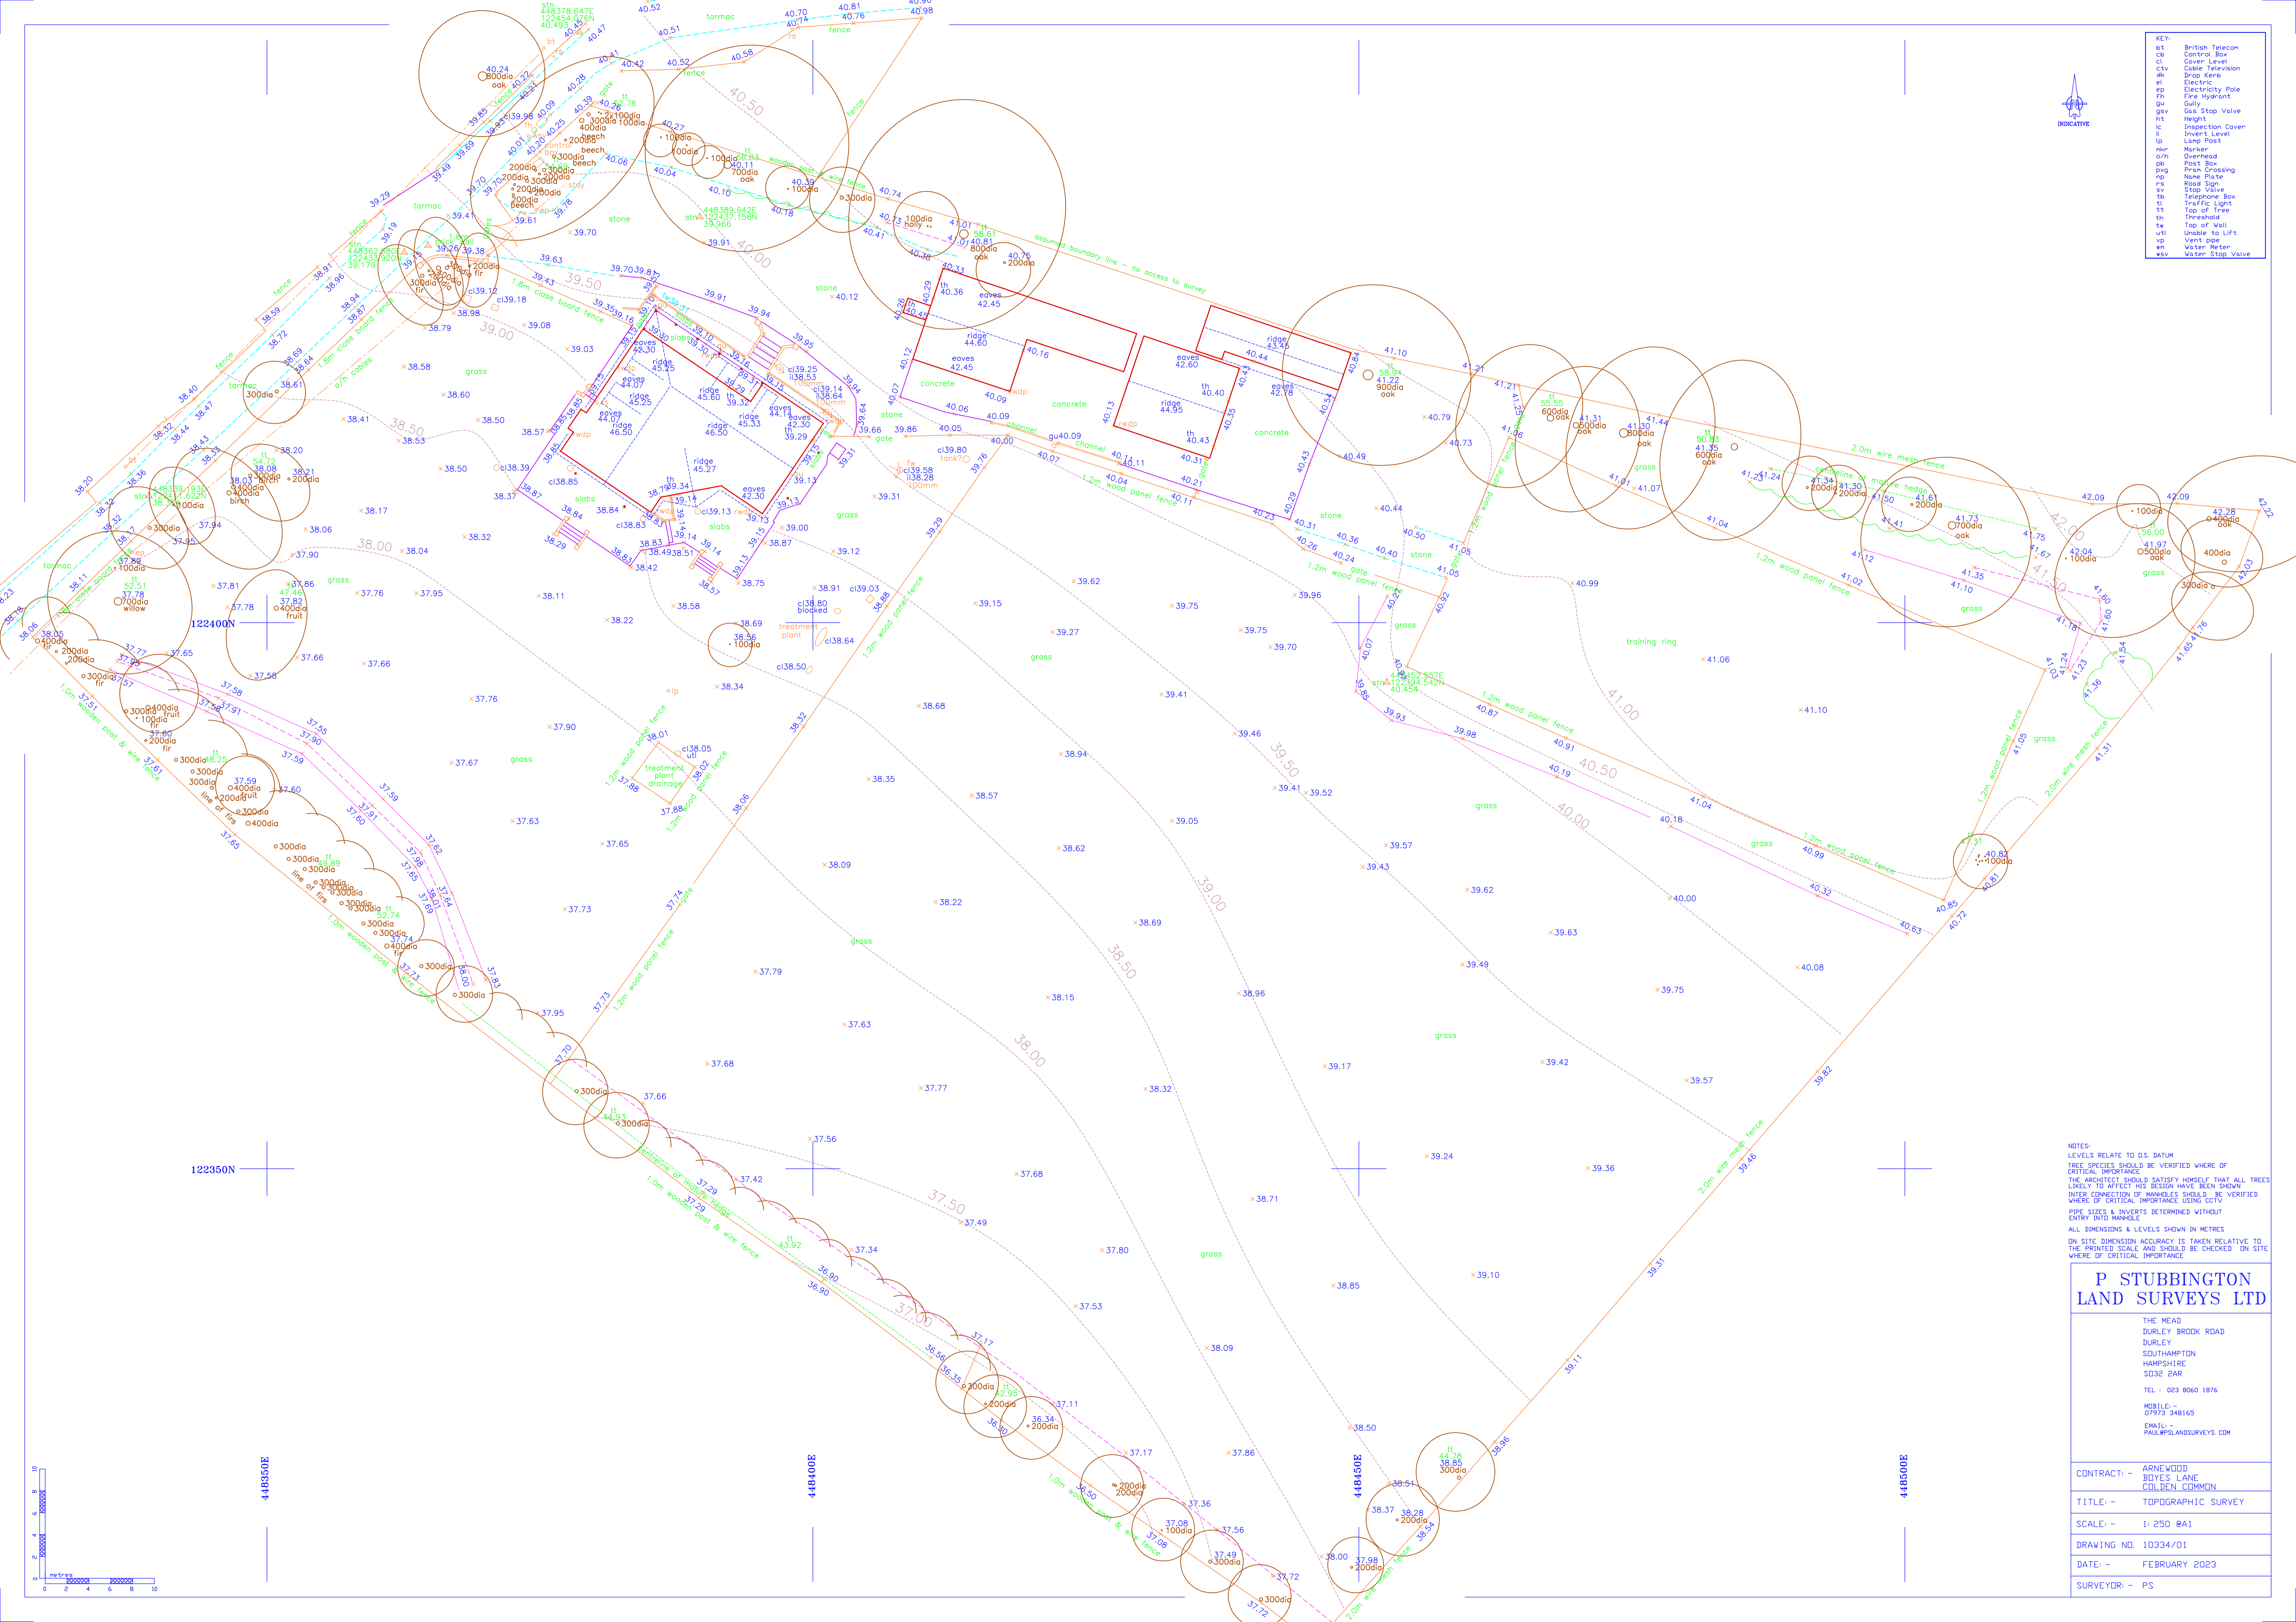

NOTES:  
 LEVELS RELATE TO O.S. DATUM  
 TREE SPECIES SHOULD BE VERIFIED WHERE OF CRITICAL IMPORTANCE  
 THE ARCHITECT SHOULD SATISFY HIMSELF THAT ALL TREES LIKELY TO AFFECT HIS DESIGN HAVE BEEN SHOWN  
 INNER CONNECTION OF MANHOLES SHOULD BE VERIFIED WHERE OF CRITICAL IMPORTANCE USING CCTV  
 PIPE SIZES & INVERTS DETERMINED WITHOUT ENTRY INTO MANHOLE  
 ALL DIMENSIONS & LEVELS SHOWN IN METRES  
 ON SITE DIMENSION ACCURACY IS TAKEN RELATIVE TO THE PRINTED SCALE AND SHOULD BE CHECKED ON SITE WHERE OF CRITICAL IMPORTANCE

**P STUBBINGTON  
 LAND SURVEYS LTD**

THE MEAD  
 DURLEY BROOK ROAD  
 DURLEY  
 SOUTHAMPTON  
 HAMPSHIRE  
 SO32 2AR  
 TEL : 023 8060 1876  
 MOBILE : 07973 248165  
 EMAIL : PAUL@PSLANDSURVEYS.COM

CONTRACT -	ARNEWOOD BOYES LANE COLDEN COMMON
TITLE -	TOPOGRAPHIC SURVEY
SCALE -	1:250 @A1
DRAWING NO.	10334/01
DATE -	FEBRUARY 2023
SURVEYOR -	PS

