



01 Bay Elevation 2 - Consented Application
Scale 1:50

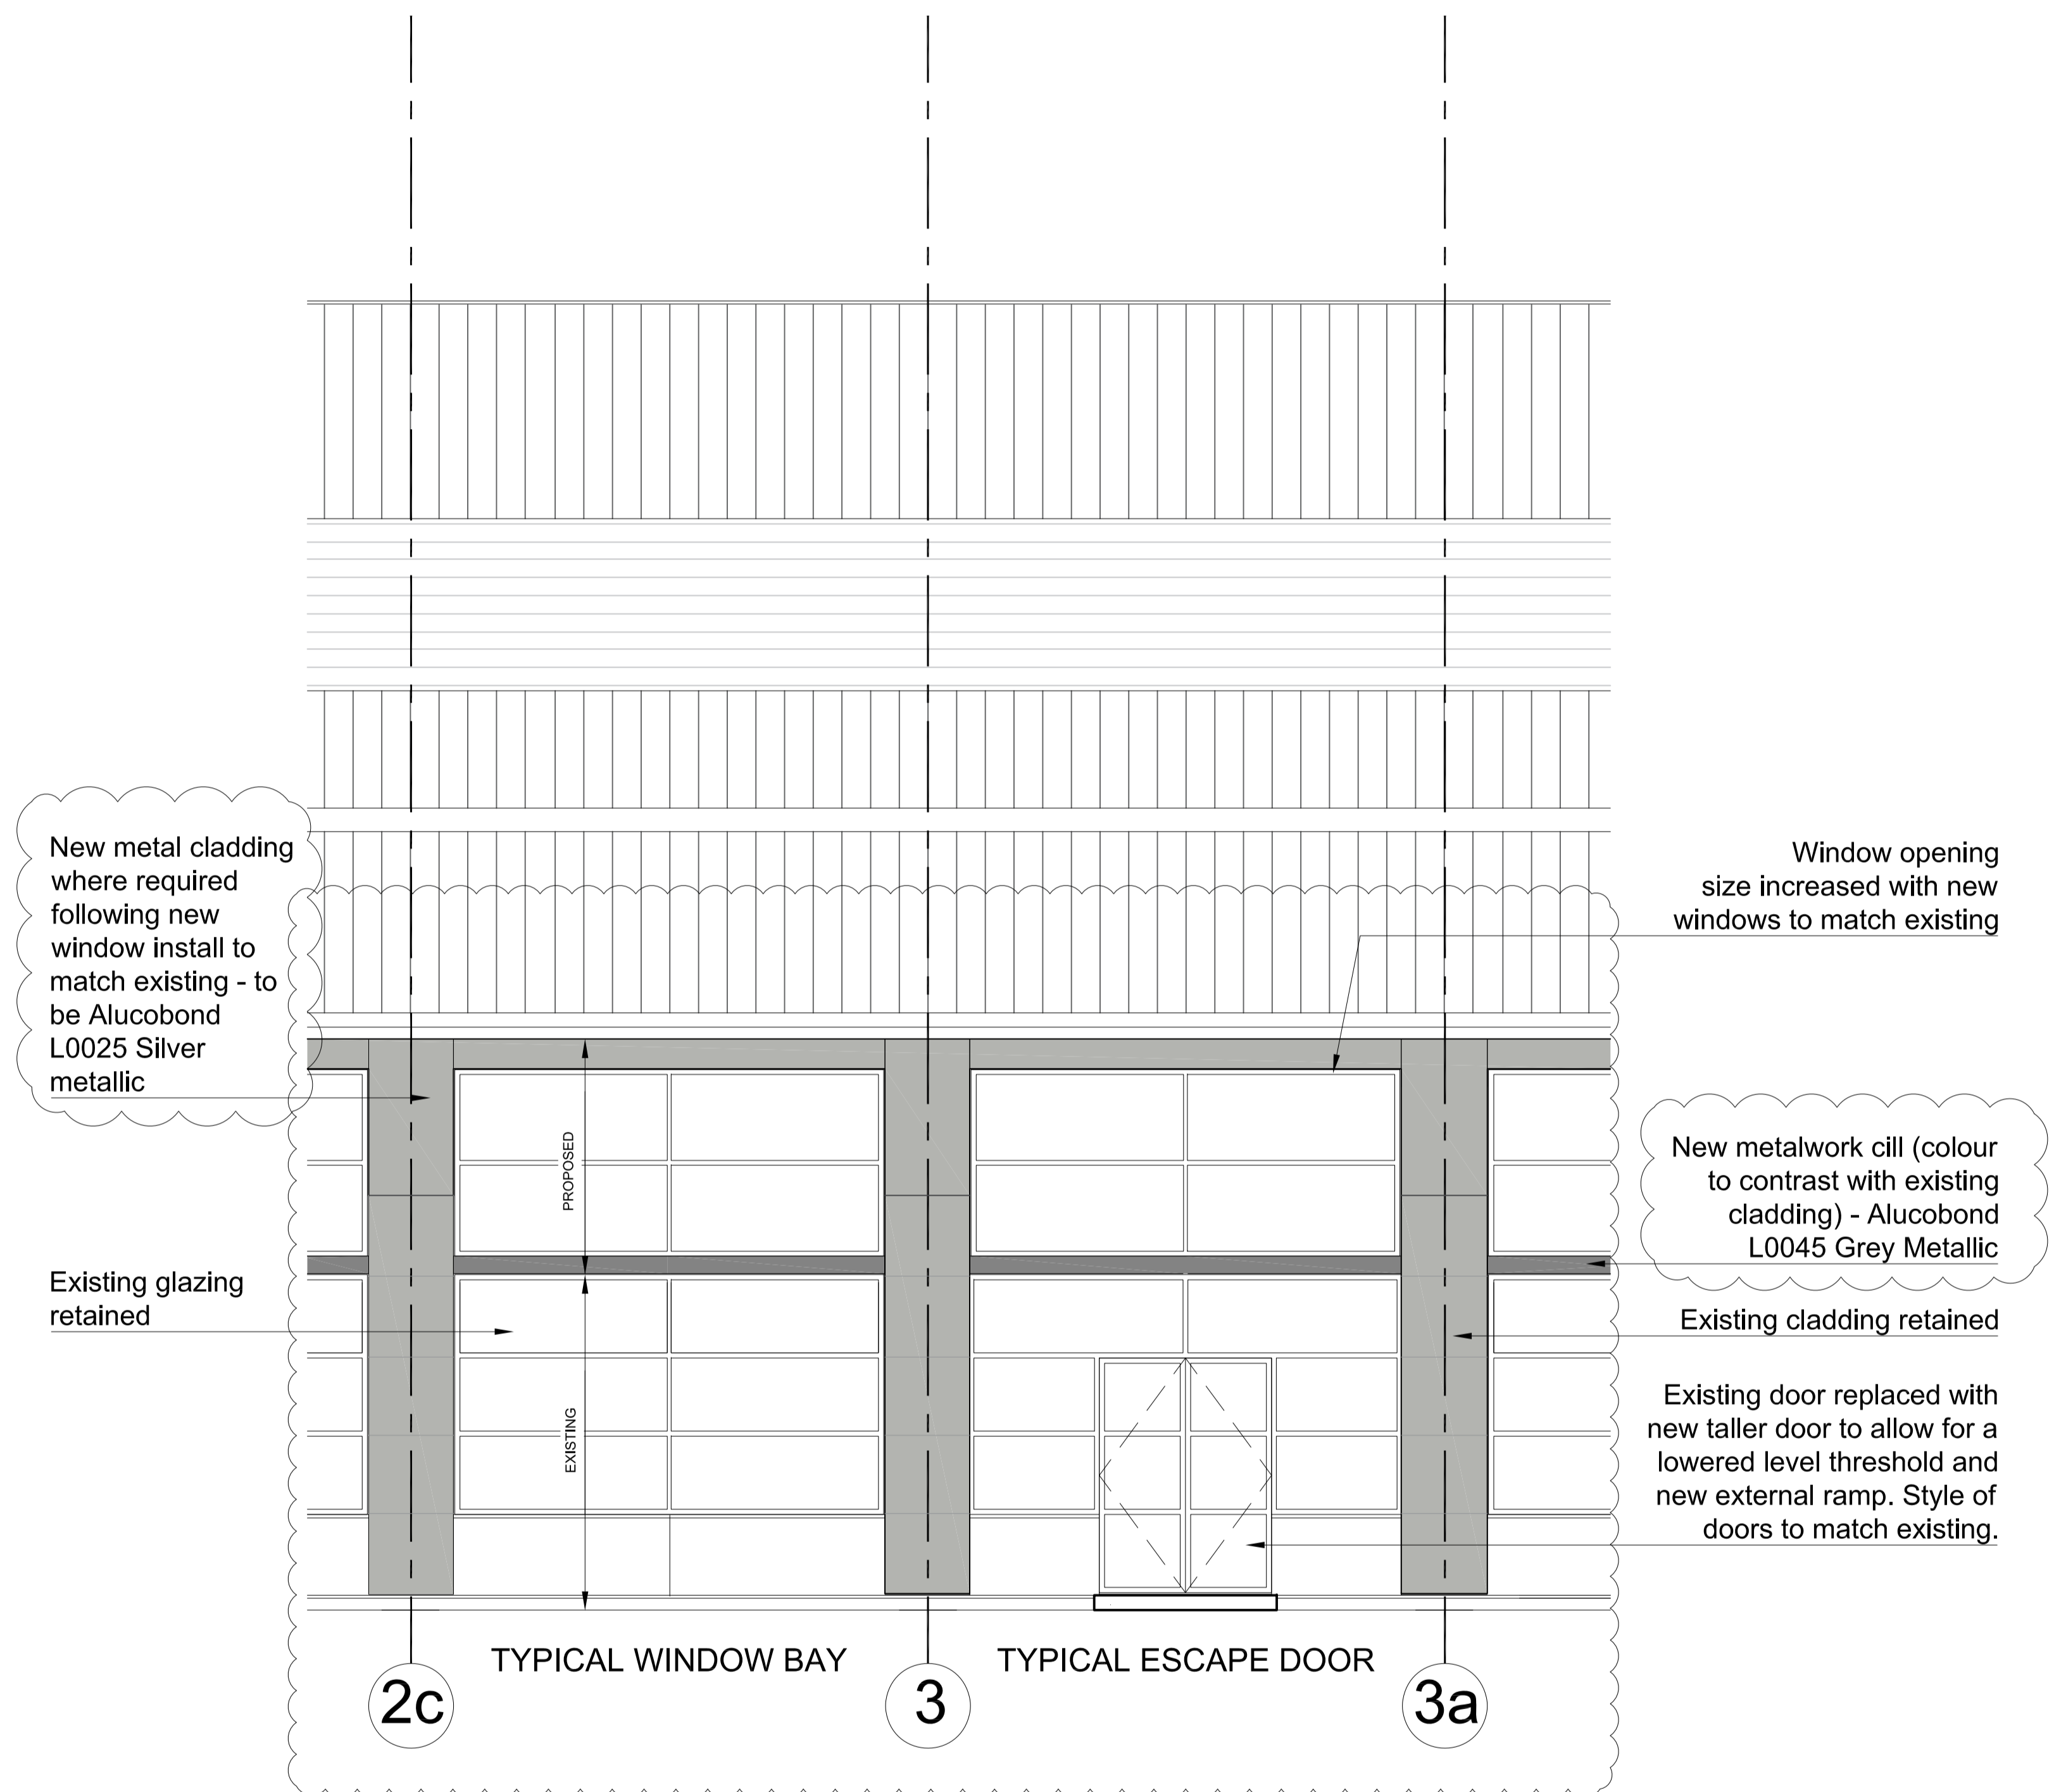

02 Bay Elevation 2 - Proposed
Scale 1:50

Existing retained cladding or replaced to match where required to facilitate window installation

New cladding / metalwork to contrast in colour with existing cladding

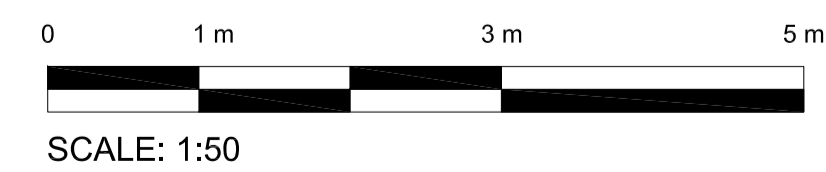

version	date	author	version notes
P3	18.09.23	LH	New cladding colour amended to match existing
P2	09.03.23	HC	Changes to south window bays and doors
P1	as dwg	as dwg	Planning issue

Orbit
architects

83 Blackfriars Road
London SE1 8HA
www.orbitarchitects.com
info@orbitarchitects.com
© Orbit Architects

project: BAT, Southampton
 title: Proposed Bays - Sheet 1 of 2
 scale: 1:50 @ A1
 date: 29.07.22
 author: BO
 job no.: 2166-D1-210
 status: Planning
 ver.: P3