



THIS INFORMATION IS CONFIDENTIAL AND THE PROPERTY OF SIRIUS. IT IS RELEASED ON CONDITION THAT NONE OF THE INFORMATION SHALL BE DISCLOSED TO ANY THIRD PARTY OR REPRODUCED IN WHOLE OR PART WITHOUT THE PRIOR CONSENT IN WRITING OF SIRIUS.

KEY

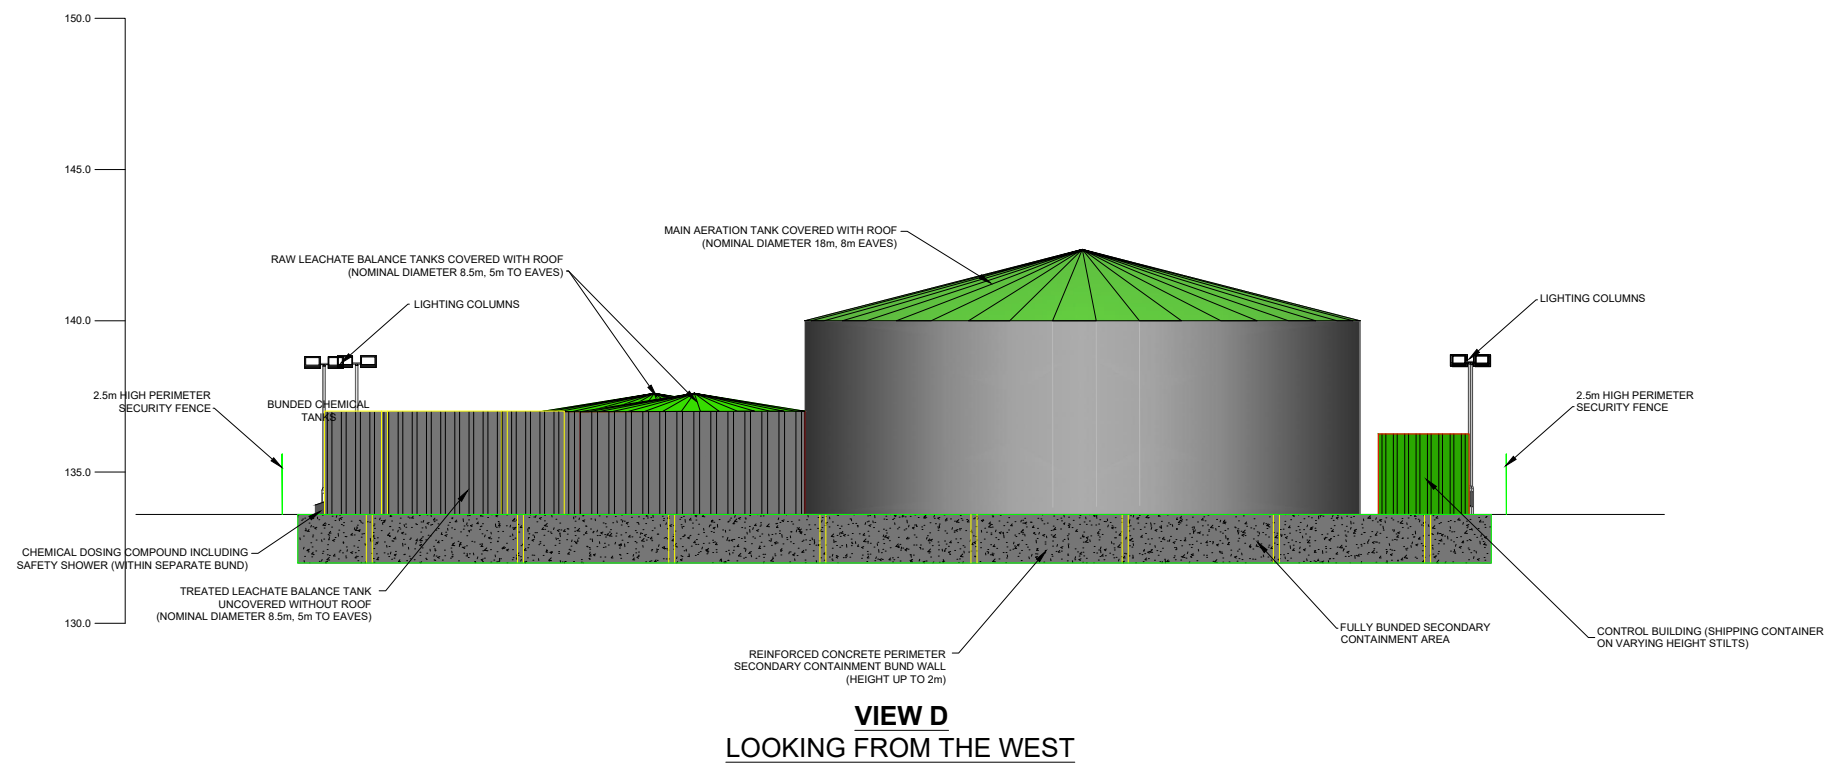

REV	DESCRIPTION	DATE	BY

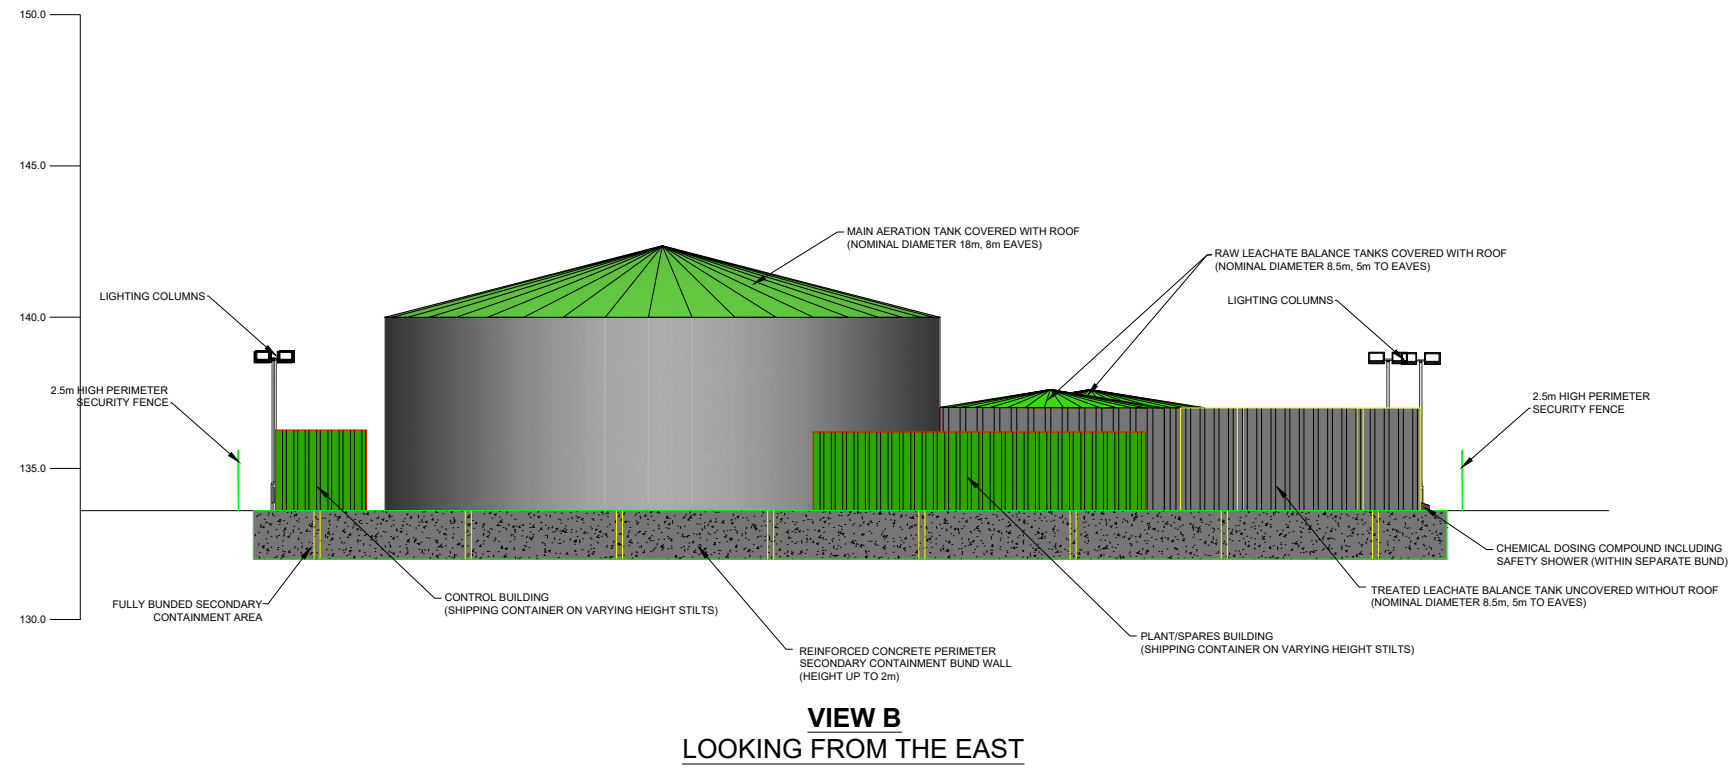

JOB TITLE
**JOINT STOCKS LANDFILL SITE
PROPOSED LEACHATE
TREATMENT PLANT**

DRAWING TITLE
**VIEWS FROM THE
EAST AND WEST**

DRAWN	DATE	APPROVED	DATE
S.T	31/5/2023	C.N	31/5/2023
SCALE	SHEET	DRAWING NUMBER	REVISION
1:250	A3L	DCC1006/03/06	0