



SCALE 1:10
GROUND FLOOR
NORTH ELEVATION

~~PROPOSED~~ PROPOSED
REPLACEMENT HARDWOOD SINGLE GLAZED
PERIOD SASH WINDOWS NORTH ELEVATION

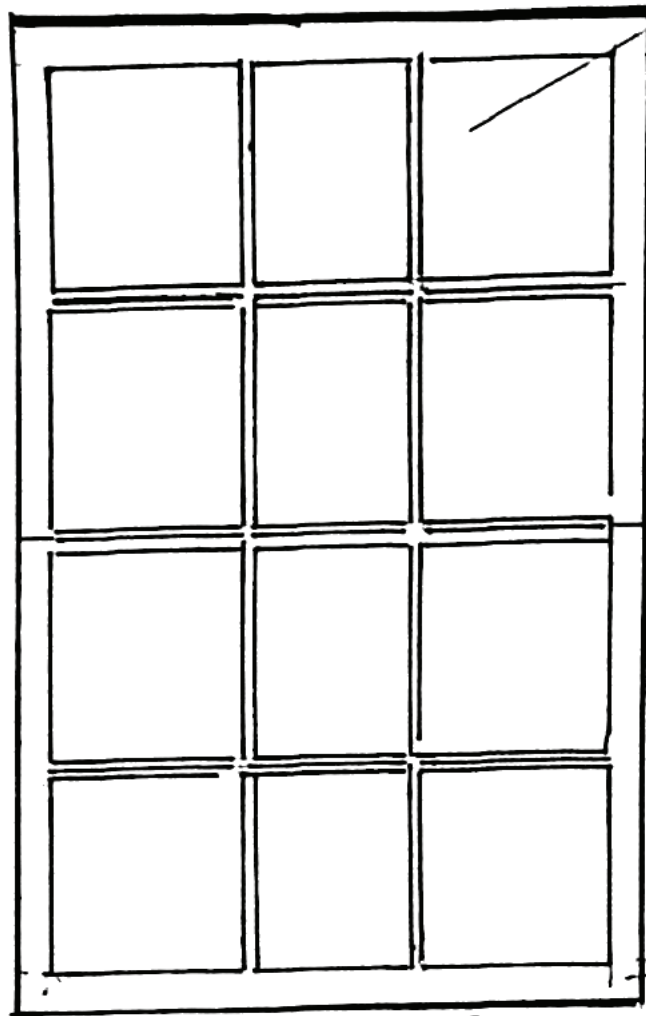


LEFT WINDOW

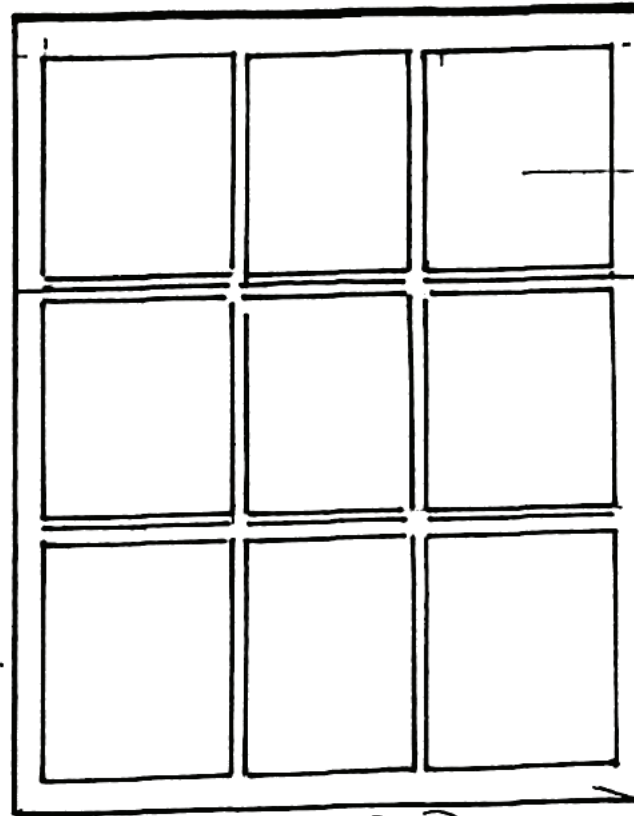

RIGHT WINDOW

SINGLE GLAZED
4MM
GLASS

PITCH PINE
RECLAIMED SASH
FRAMES TO COMPLEMENT
FRONT ELEVATION
SASH WINDOWS.

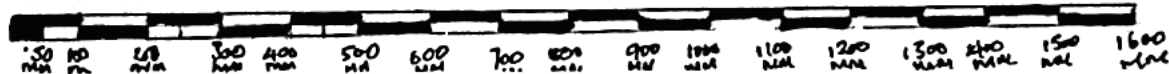

1:10 SCALE BAR