


EXISTING GROUND FLOOR PLAN

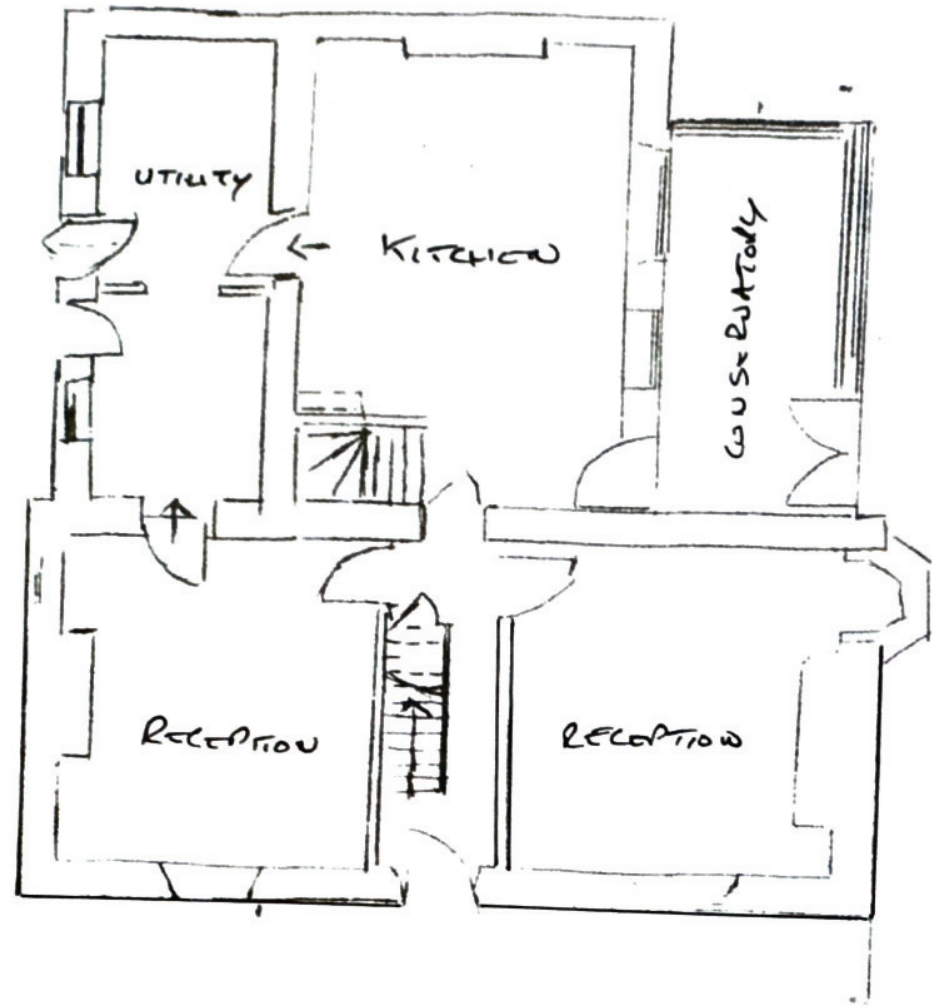

SCALE BAR 1:100

GROUND FLOOR PLAN  
SCALE 1:100