
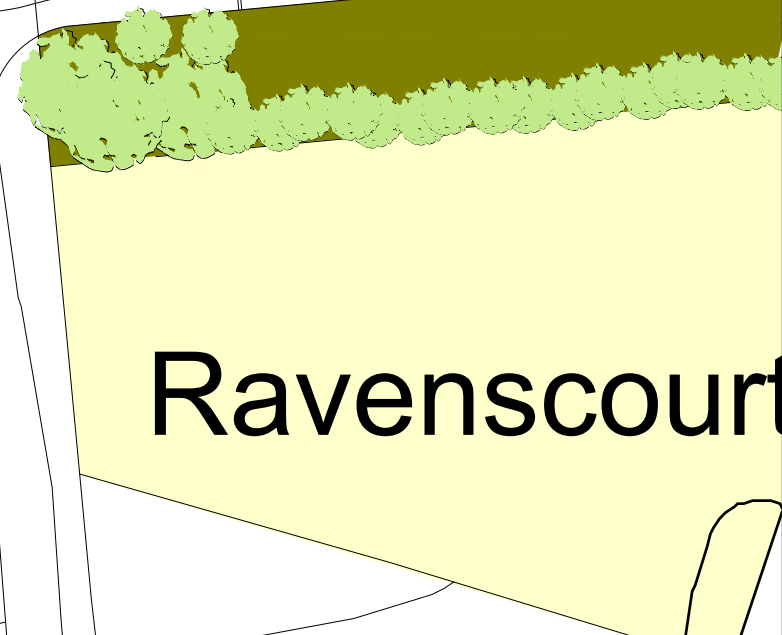




LARGE CAR ACCESSING THE SITE

AMWELL HILL


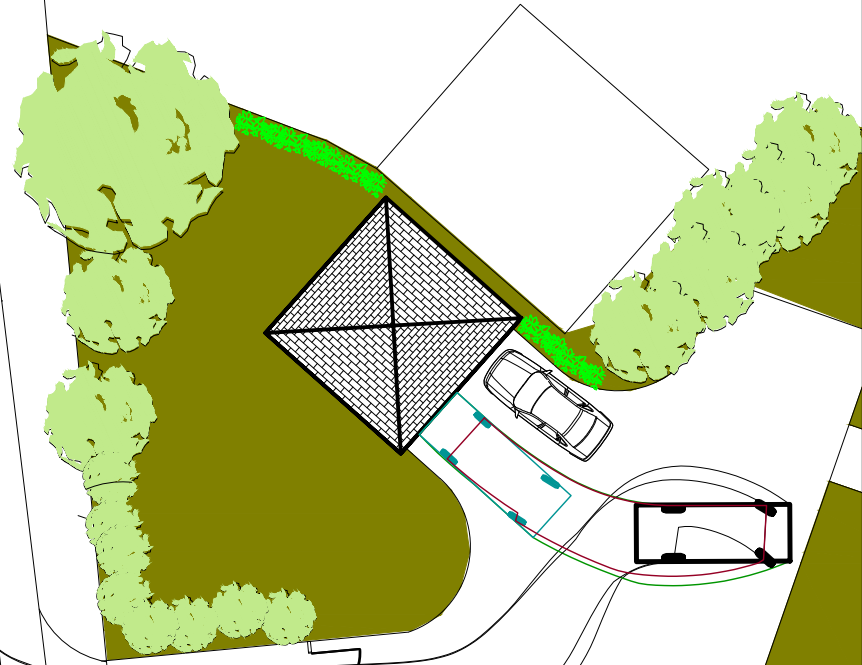


LARGE CAR LEAVING THE SITE

AMWELL HILL

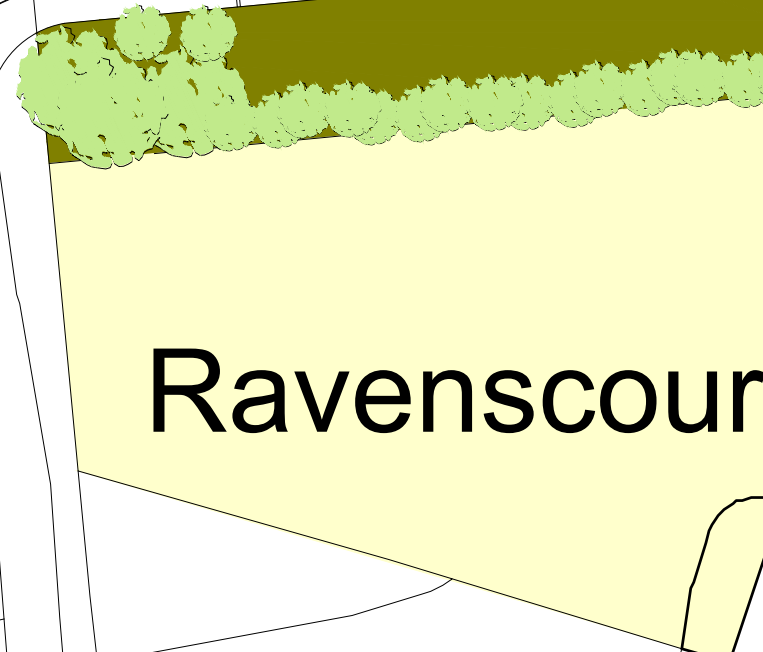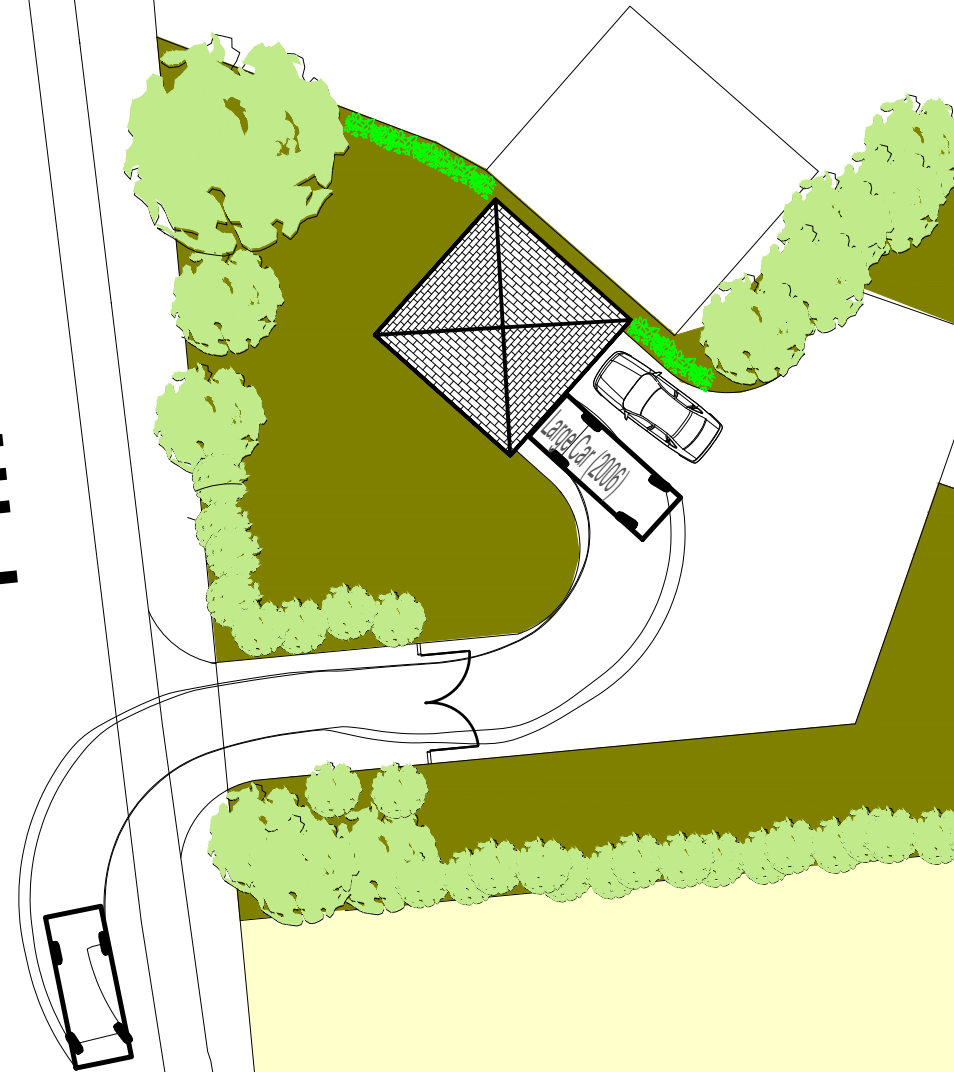

TRACKING VEHICLE MODEL:

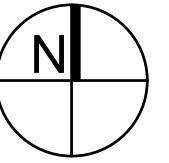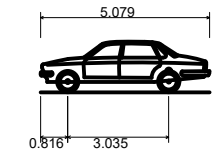

Large Car (2006)	5.079m
Overall Length	1.872m
Overall Width	1.525m
Overall Body Height	0.310m
Min Body Ground Clearance	1.831m
Max Track Width	4.00s
Lock to lock time	5.900m
Kerb to Kerb Turning Radius	

REV	DATE	BY	DESCRIPTION	CKD	APP

DRAWING STATUS: FOR INFORMATION

Ordnance Survey (c) Crown Copyright 2018. All rights reserved. Licence number 100022432



1<sup>st</sup> Floor Millers House, Roydon Road, Stanstead Abbots, SG12 8HN  
Tel: 01920 871777

[www.eastp.co.uk](http://www.eastp.co.uk)

CLIENT: COUNTY & CITY DEVELOPMENTS LTD

ARCHITECT:

PROJECT: LITTLE RAVENSCOURT  
AMWELL HILL, GREAT AMWELL, HERTS

TITLE: SWEPT PATH ANALYSIS OF A LARGE CAR  
ENTERING, TURNING & LEAVING THE SITE

SCALE @ A3: 1 : 250      DESIGN-DRAWN: JM      DATE: 16/11/2023

PROJECT No: 4805      DRAWING No: SK05