

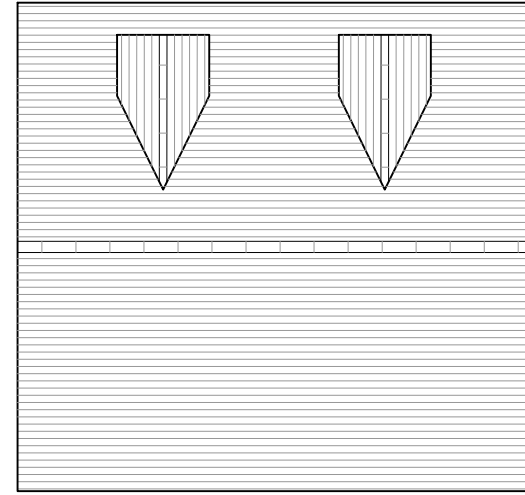


EXISTING FLOOR PLAN
SCALE - 1:100 @ A3

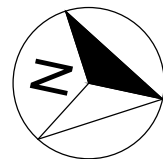

EXISTING ROOF PLAN
SCALE - 1:100 @ A3

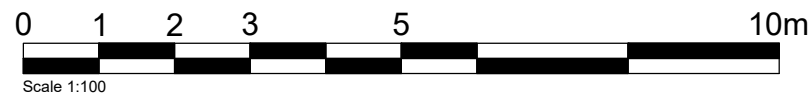

ARCHITECTURE

TOWER HILL BARN, MILL LANE, BECKINGTON, BA11 6SN
GARAGE & STORE EXTENSION
EXISTING FLOOR PLAN & ROOF PLAN @ 1:100
DWG No. 0317 PL42