


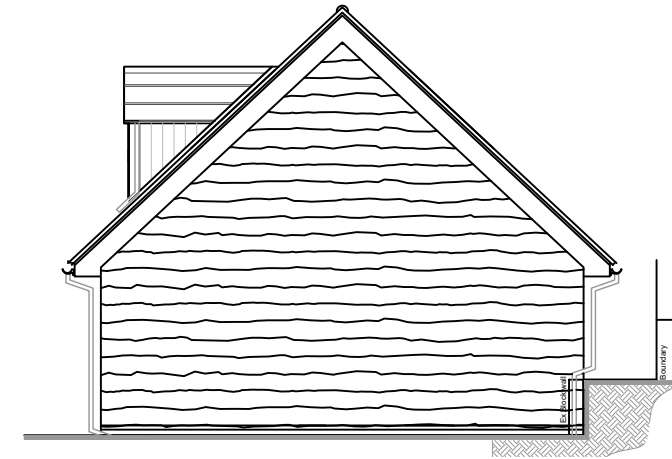


EXISTING WEST ELEVATION
SCALE - 1:100 @ A3




EXISTING SOUTH ELEVATION
SCALE - 1:100 @ A3



EXISTING EAST ELEVATION
SCALE - 1:100 @ A3

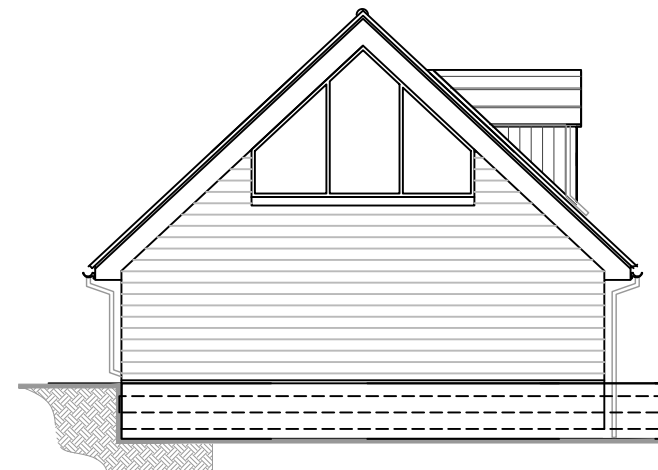

EXISTING NORTH ELEVATION
SCALE - 1:100 @ A3

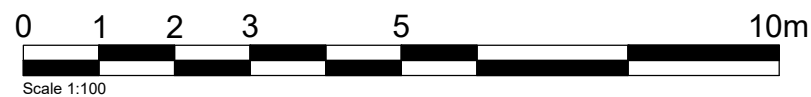

ARCHITECTURE

TOWER HILL BARN, MILL LANE, BECKINGTON, BA11 6SN
GARAGE & STORE EXTENSION
EXISTING ELEVATIONS @ 1:100
DWG No. 0317 PL43