



Existing plans and elevations


REVISION HISTORY			
REV	DESCRIPTION	DATE	APPROVED

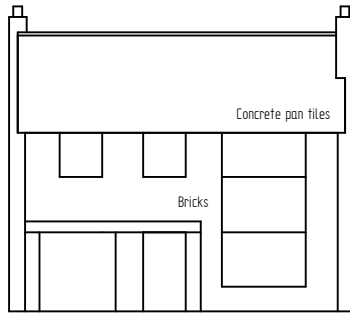


Existing Front 1:100

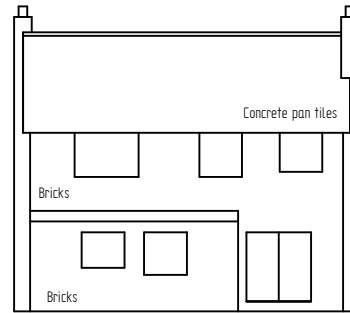


Existing Rear 1:100

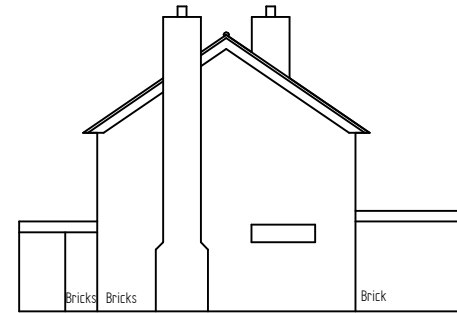


Existing Side 1:100

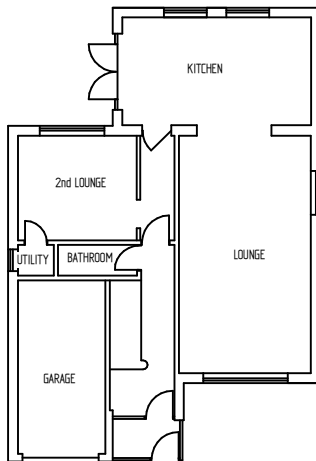

Existing Ground Floor 1:100

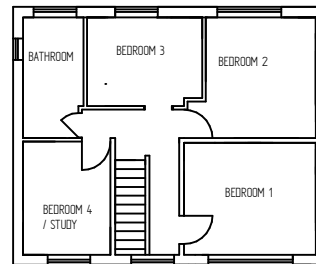

Existing First Floor 1:100

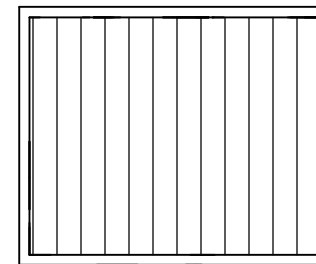

Attic 1:100

DRAWN	NAME	DATE	Naratech Ltd	
SWD		07/12/23	TITLE	
			4 Collum End Rise - Loft Conversion	
			SIZE	DWG NO
			A2	Nara - Dea - 0001
			UNLESS OTHERWISE SPECIFIED DIMENSIONS ARE IN MILLIMETERS ANGLES ±X.X°	REV
			2 PL ±XXX 3 PL ±XXXX	1
			SCALE: 1:100	WEIGHT: N/A
			FILE NAME: Loft planning.dft	SHEET 1 OF 2