

- NOTE:**
- These plans shall not be acted upon until they have been approved in accordance with clause 14 and 12(2)(b) of the building regulations. Should the owner or builder commence work without the above approval they do so at their own risk.
 - All goods and materials unless otherwise specified shall be in accordance with the latest British Standard and Code of Practice.
 - All dimensions given are to be checked on site by the contractor prior to commencement of work. Figured dimensions are to take preference over scaled dimensions.
 - Proposed foundations to be checked and inspected by a local building inspector prior to any work commencing on site.


Note
This drawing is to be read in conjunction with all other Architectural drawings and all Structural Engineers drawings, details and calculations.

It is the Contractors responsibility to check all dimensions prior to fabrication or construction, any discrepancies to be reported to Cube Design.

© This drawing is copyright of Cube Design Solutions and may not be used copied or amended without written permission


PLANNING DRAWINGS

date	revision	by	no.

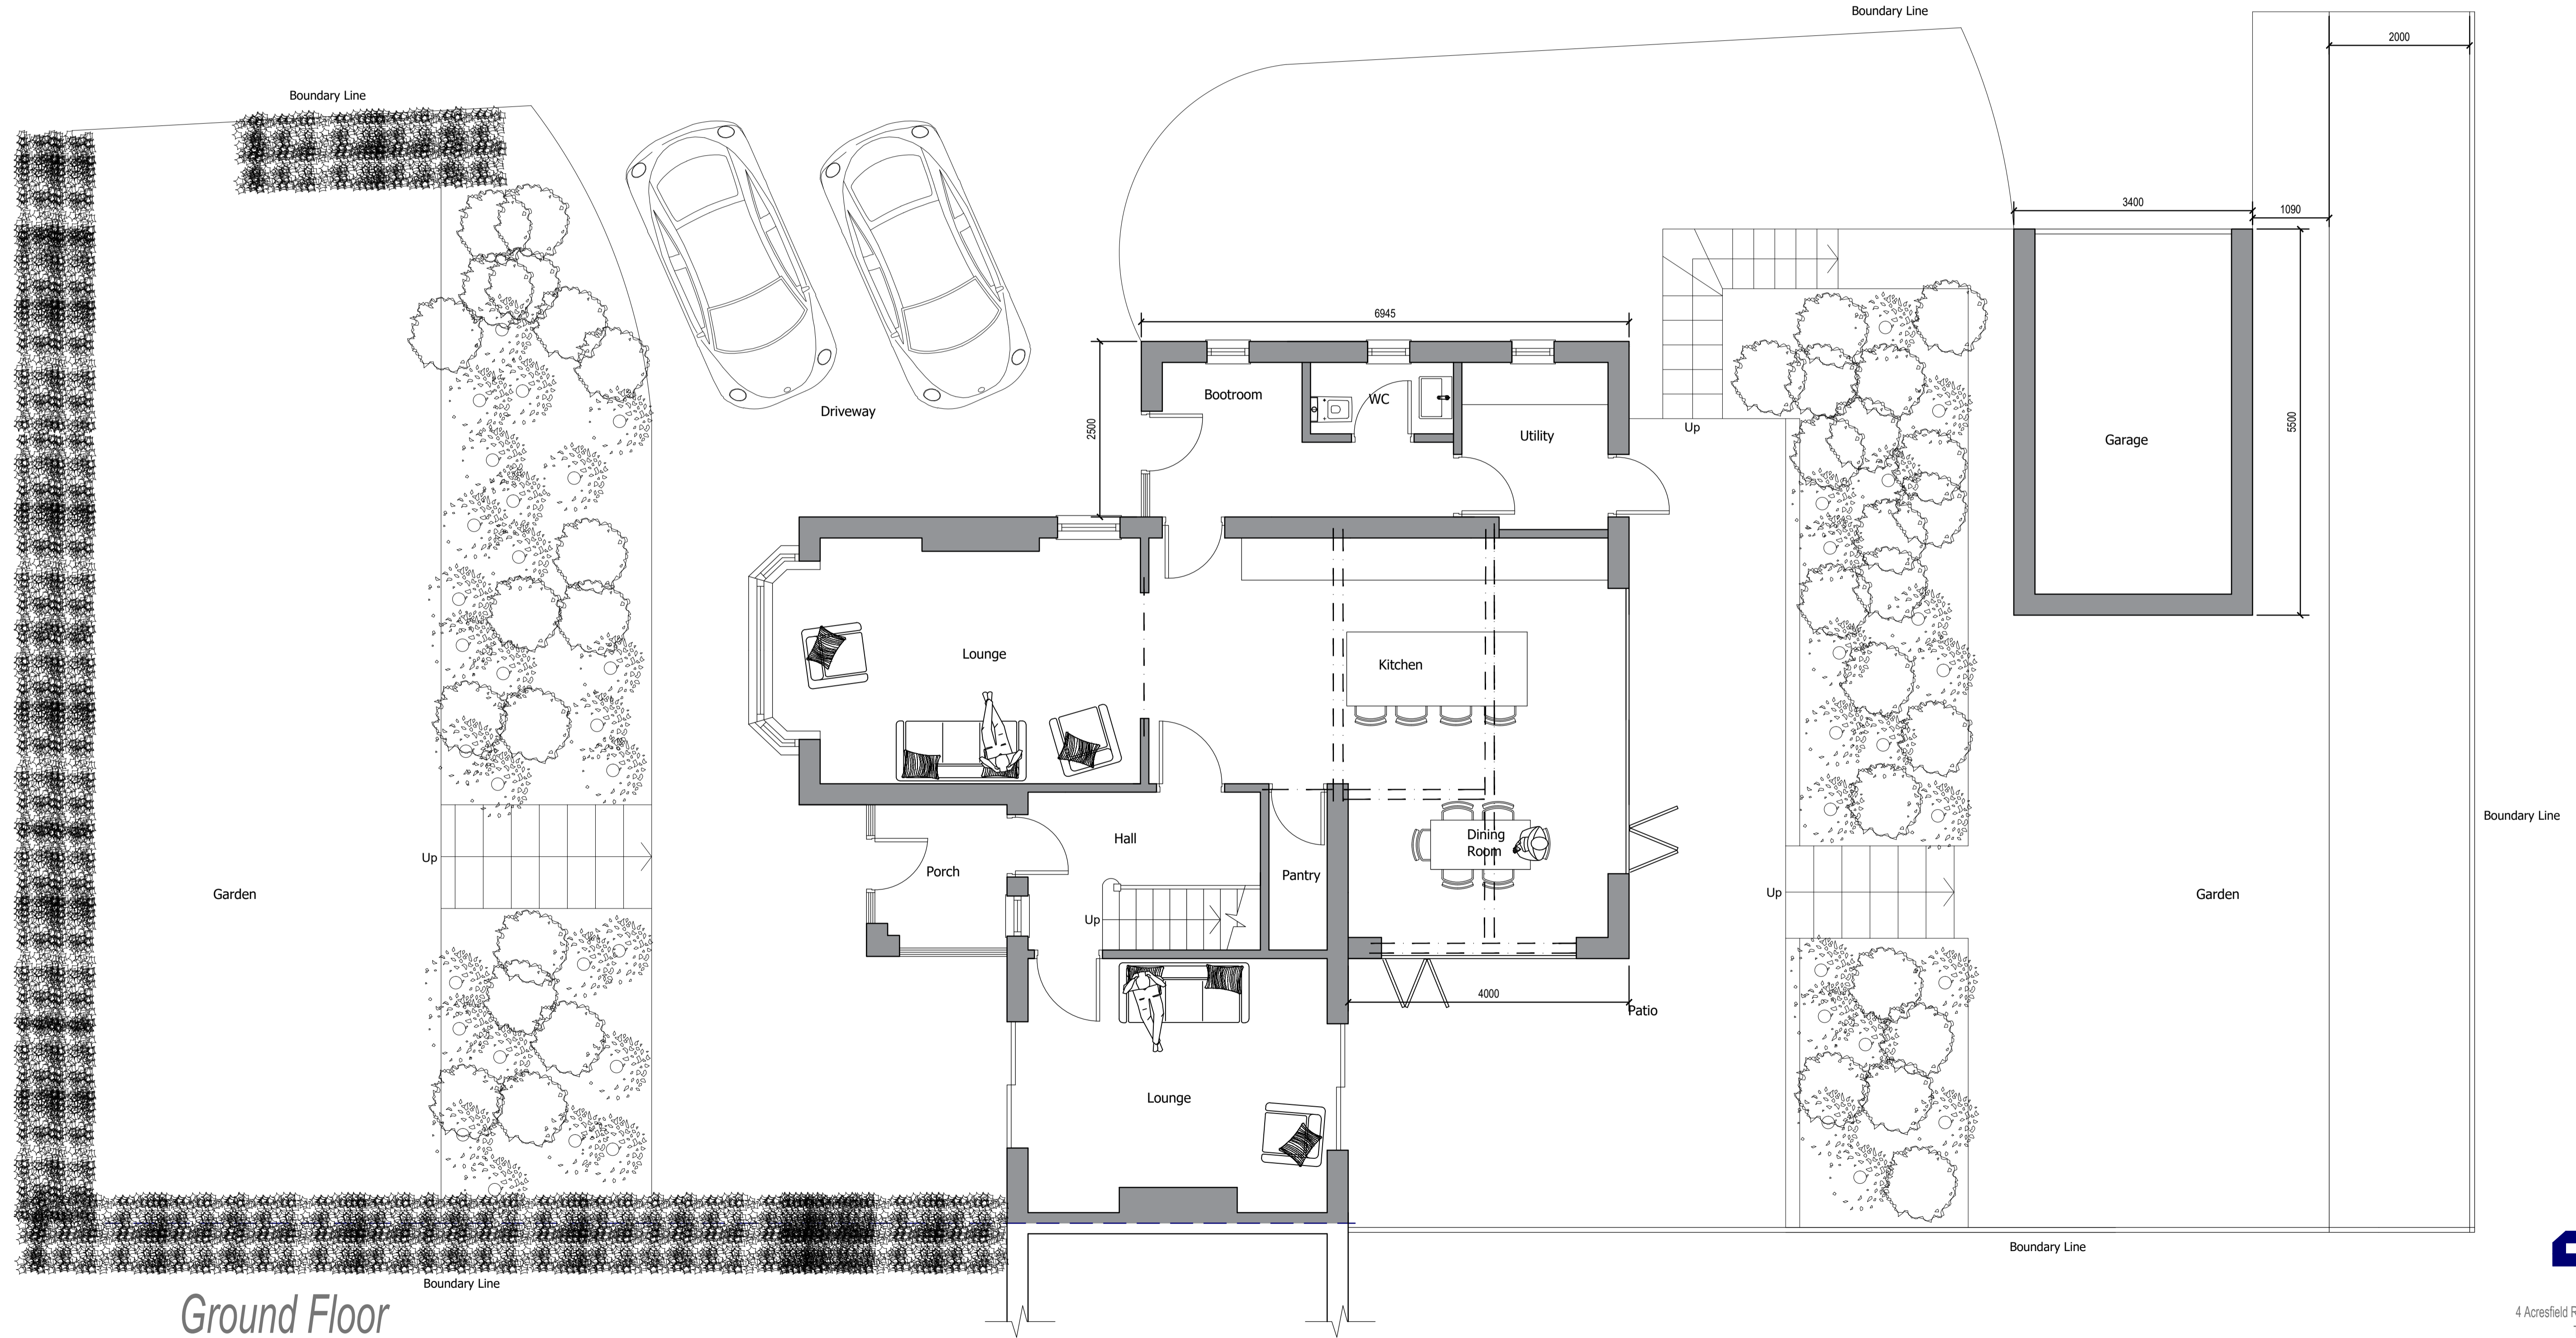

Ground Floor

Proposed Plan | Scale 1:50
72 Mossley Road | Oldham

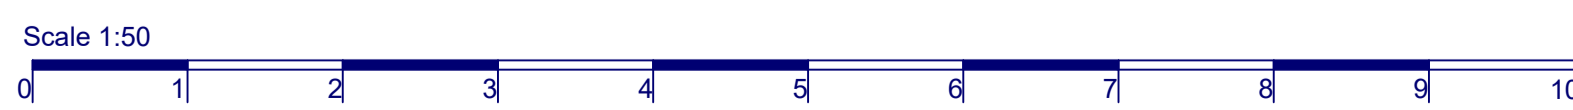

CUBE
Architectural Design

4 Acresfield Road | Timperley | Altrincham | WA15 6HU

Tel : 0161 610 0820 | Fax : 0161 969 0562

Email - info@cubedesignsolutions.co.uk | www.cubedesignsolutions.co.uk

Twitter : @CUBEdesigns | Instagram : cubearchitectural_design | Facebook : @CUBE.architecturaldesign

Client : Martin Poulton
Drawing No : 1257-03
Title : Proposed Plan
Date : July 2022
Drawn by : P.J.R

