




Front

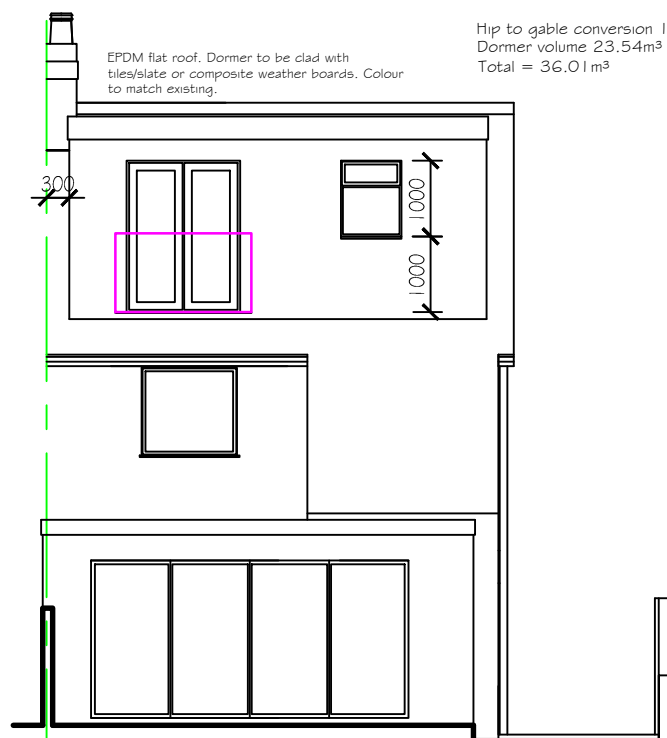


Rear

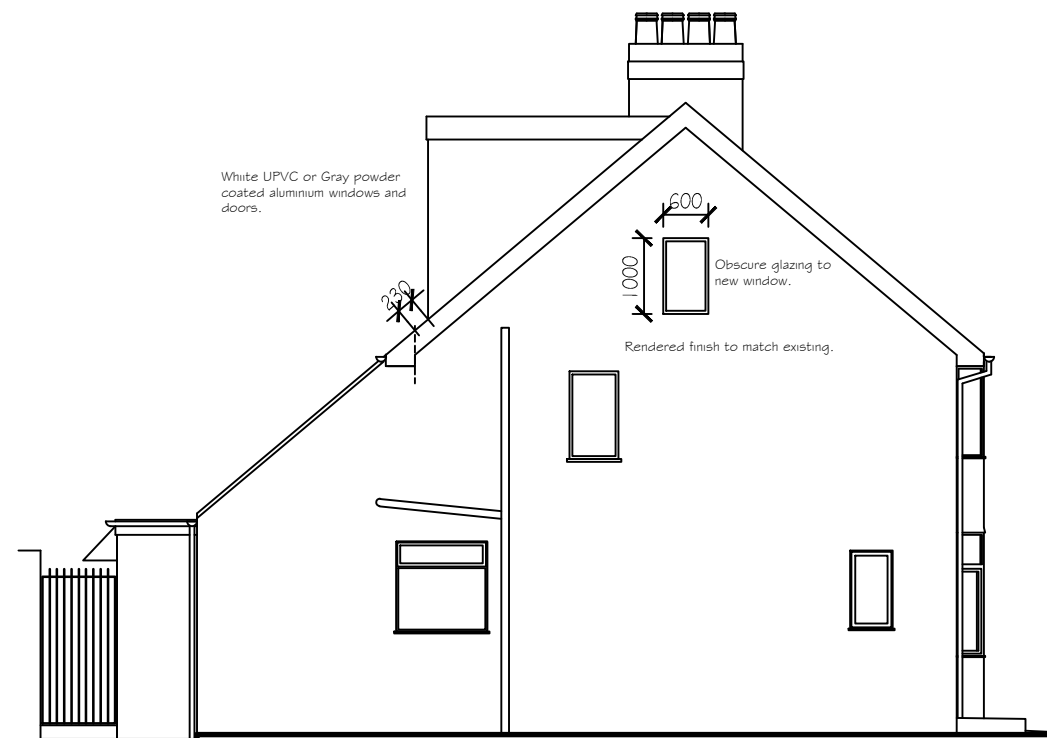


Side  
Proposed Elevations

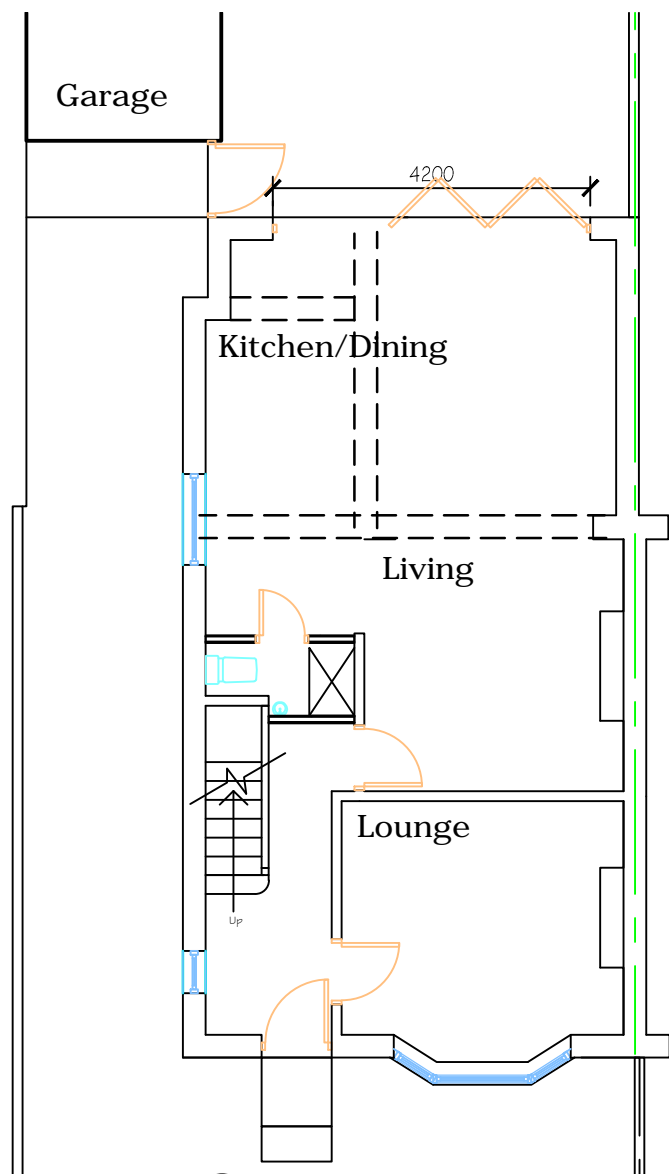

Ground

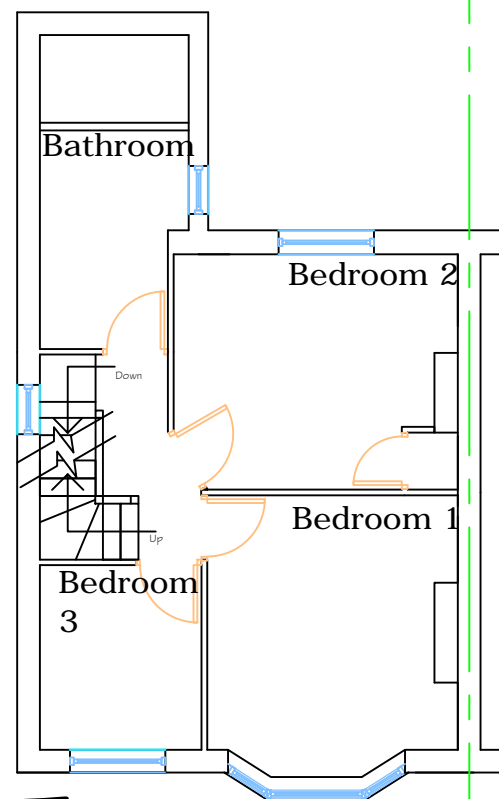

First

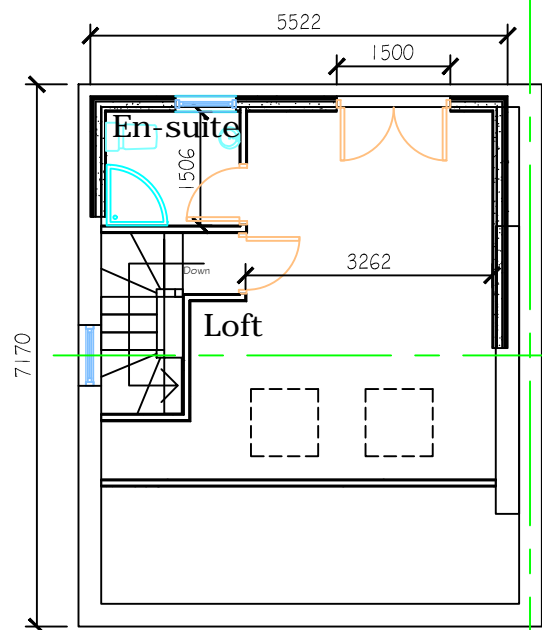

Loft  
Proposed Plans

© This drawing is copyright.

**Palmer**  
Architectural  
Services  
Ltd

27 Mervyn Road  
Whitchurch  
Cardiff

PROPOSED PLANS & ELEVATIONS

Scale: 1:100@A3	Drwg No. 27MR/23/02
Date: December 2023	
Revisions:	

Drawings not to be scaled, use figured dimensions and levels only. Any inaccuracies should be notified to the architect.