
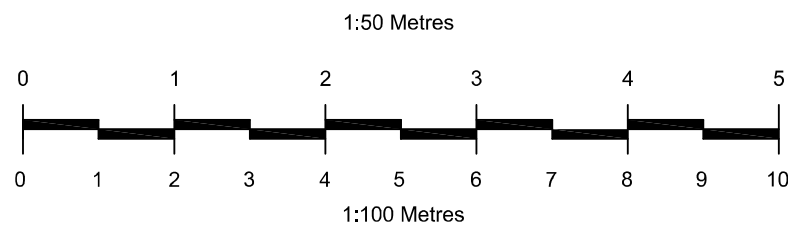


# EXISTING

NOTE: All drawings to be read in conjunction with the Technical Specification, Construction Notes, Construction Details, Consultant, Manufacture and Specialist drawings. This drawing is copyrighted

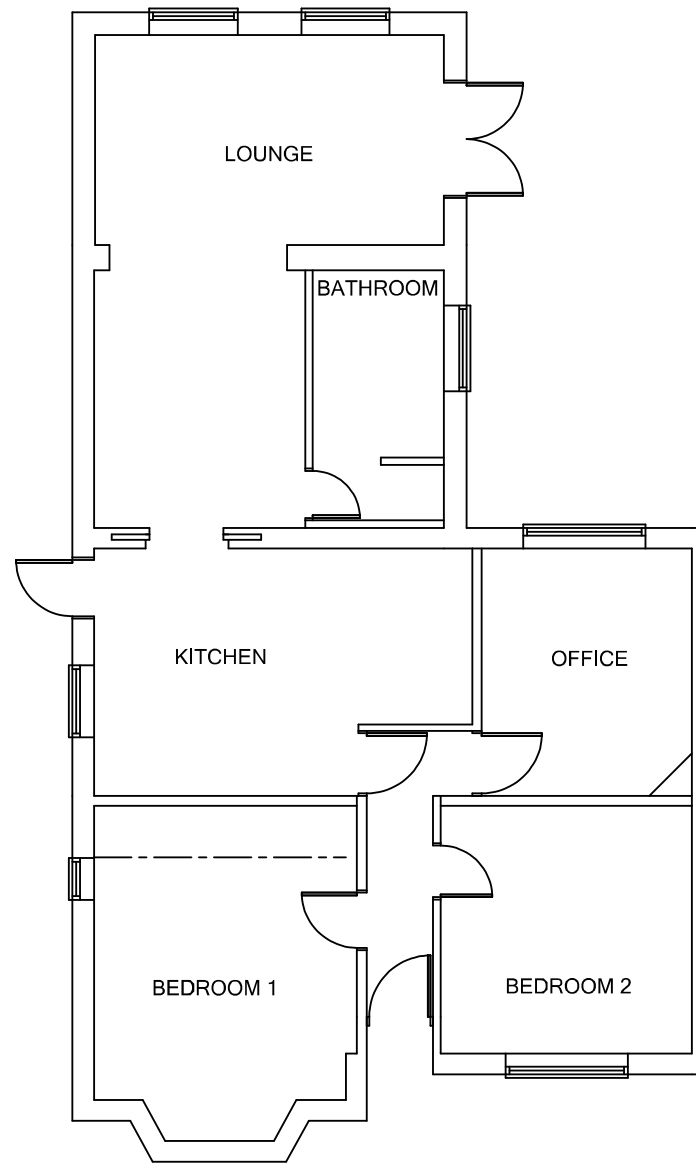

PROJECT  
**HIP TO GABLE LOFT CONVERSION & FENESTRATION**  
**25 ELMTREE ROAD**  
**PITSEA**  
**ESSEX SS16 4TN**  
 DRAWING:  
**EXISTING**

SCALE: **1:100, 1:1250@A3** DATE: **DECEMBER 2023**  
 DRAWING NO: **102** REV. NO: **0**

REVISION	REASON	DATE

THIS DRAWING IS A COPYRIGHT  
 All dimensions to be checked on site or in the workshop before work commences. Only figured dimensions to be worked to. If in doubt, ask.